




MOUNT ALEXANDER SHIRE


DOVETON STREET CASTLEMAINE

SPE - FOOTPATH DESIGN

M1647-2022Q FOOTPATH DESIGN PROGRAM 2022/2023

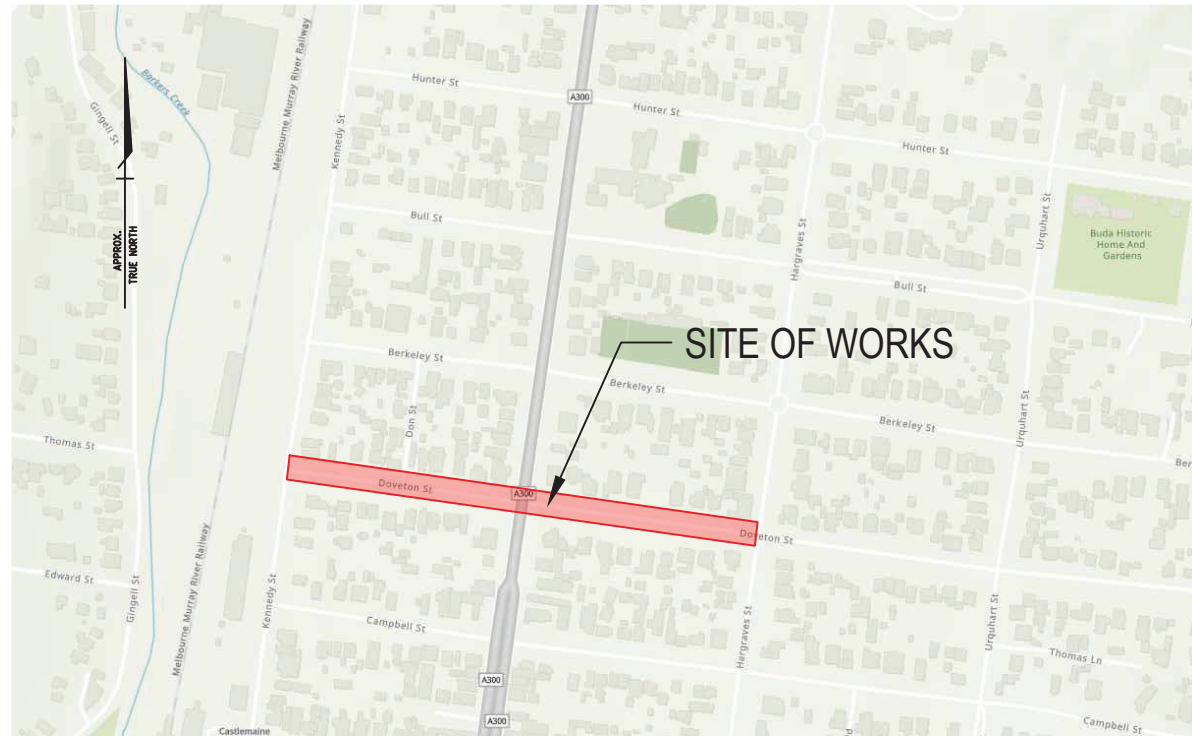

Sheet List Table	
Sheet Number	Sheet Title
000	COVER SHEET
101	SHEET INDEX, LOCALITY PLAN, TYP. SECTIONS
201	GENERAL NOTES & LEGEND
301	GENERAL ARRANGEMENT 1
302	GENERAL ARRANGEMENT 2
303	GENERAL ARRANGEMENT 3
304	GENERAL ARRANGEMENT 4
305	GENERAL ARRANGEMENT 5
401	LONG SECTION 1
402	LONG SECTION 2
403	LONG SECTION 3
501	CROSS SECTIONS 1
502	CROSS SECTIONS 2
503	CROSS SECTIONS 3
504	CROSS SECTIONS 4
601	SETOUT INFORMATION

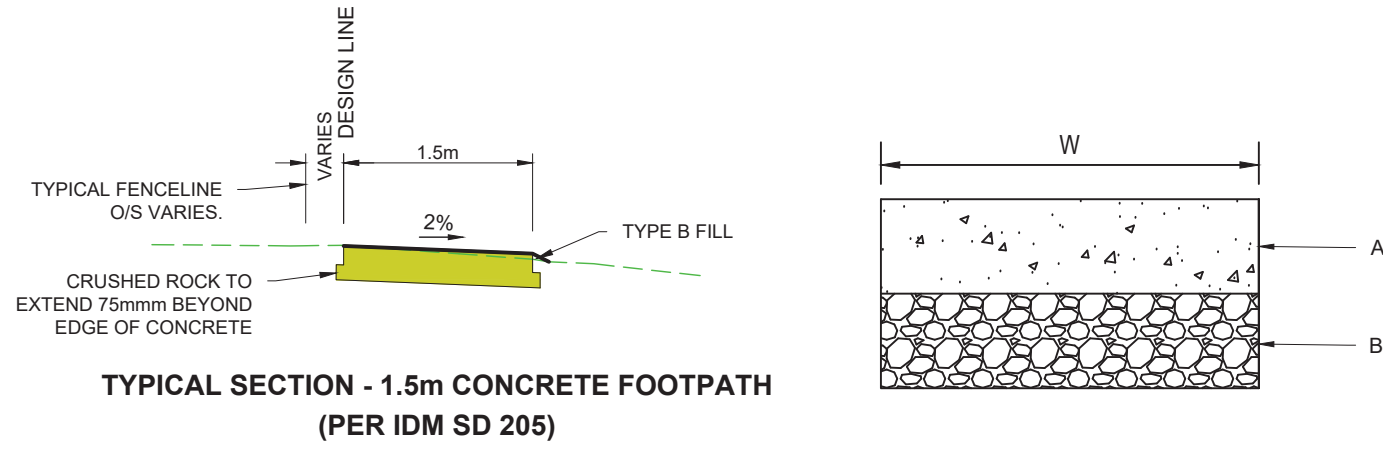

PAVEMENT TYPE 1: 1.5m WIDE CONCRETE FOOTPATH				
PAVEMENT LAYER	LAYER THICKNESS (mm)	MATERIAL	WIDTH (W)	AREA (m ²)
A - CONCRETE PATH	125	125mm THICK 25 MPa CONCRETE WITH SL72 REINFORCEMENT CENTRALLY PLACED .	1.5	602
B - BASE	100	100mm THICK LAYER OF CLASS 3 FCR BEDDING COMPACTED TO 97% MODIFIED	1.65	682

DESIGNED:	L. MCMAHON	DATE:	30/03/2023
DRAWN:	L. MCMAHON	DATE:	23/06/2023
CHECKED:	J. BARKER	DATE:	23/06/23
APPROVED:	J. BARKER	DATE:	23/06/23
REV	DESCRIPTION	DATE	APPROVED



REGIONAL MANAGEMENT GROUP PTY. LTD
 All Correspondence to PO Box 2422, Bendigo DC, Victoria, 3550.
 P: 03 5441 6521 E: info@rmg.com.au
 COPYRIGHT. The information in this drawing is subject to copyright and is not to be copied in whole or in part without written approval of Regional Management Group Pty Ltd

MOUNT ALEXANDER SHIRE
FOOTPATH DESIGN PROGRAM 2022/23
 DOVETON STREET
SHEET INDEX, LOCALITY PLAN, TYP. SECTIONS

NTS
 ORIGINAL SHEET SIZE A3
220336-E-101
 ISSUED 2023 VERSION C

GENERAL NOTES

1. ALL WORKS ARE TO BE COMPLETED IN ACCORDANCE WITH THE CURRENT STANDARDS AND SPECIFICATIONS OF MOUNT ALEXANDER SHIRE.
2. SOIL EROSION CONTROL MEASURES MUST BE EMPLOYED THROUGHOUT THE CONSTRUCTION STAGE OF THE DEVELOPMENT TO THE SATISFACTION OF THE RESPONSIBLE AUTHORITY. BEFORE THE DEVELOPMENT STARTS, A CONSTRUCTION MANAGEMENT PLAN SHALL BE SUBMITTED TO AND APPROVED BY THE RESPONSIBLE AUTHORITY. THE PLAN MUST OUTLINE HOW ISSUES SUCH AS MUD ON ROADS, DUST GENERATION AND EROSION AND SEDIMENT CONTROL WILL BE MANAGED, ON SITE, DURING THE CONSTRUCTION PHASE. DETAILS OF A CONTACT PERSON/SITE MANGER MUST ALSO BE PROVIDED, SO THAT THIS PERSON CAN BE EASILY CONTACTED SHOULD ANY ISSUES ARISE.
3. THE CONTRACTOR MUST COMPLY WITH THE "OCCUPATIONAL HEALTH AND SAFETY ACT 2004" AND THE REQUIREMENTS OF THE "OCCUPATIONAL HEALTH AND SAFETY REGULATIONS 2007" AT ALL TIMES.
4. THE CONTRACTOR SHALL TAKE THE UTMOST CARE TO PRESERVE EXISTING TREES. NO TREE OR SHRUB SHALL BE REMOVED WITHOUT THE PRIOR APPROVAL OF THE SUPERINTENDENT. OVERHANGING BRANCHES SHALL BE TRIMMED BY AN ARBORIST WHERE DIRECTED BY SUPERINTENDENT.
5. AT THE COMPLETION OF WORKS ALL RUBBISH, DEBRIS AND SURPLUS SPOIL IS TO BE REMOVED FROM SITE AND DISPOSED OF IN AN APPROPRIATE MANNER. THE SITE MUST BE RE-INSTATED TO THE SATISFACTION OF THE SUPERINTENDENT AND/OR RESPONSIBLE AUTHORITY.
6. ALL EXISTING SERVICES AND UTILITIES SHALL BE PROTECTED FROM DAMAGE BY THE OPERATIONS OF THE CONTRACTOR. THE CONTRACTOR SHALL BE RESPONSIBLE FOR REPAIR OF SERVICES DAMAGED DURING CONSTRUCTION. CONTRACTOR TO LOCATE ALL SERVICES ON SITE PRIOR TO COMMENCEMENT OF WORKS.
7. COMPACT CRUSHED ROCK PATH BEDDING USING PLATE COMPACTOR.
8. ALL CONCRETE MUST HAVE A MINIMUM COMPRESSIVE STRENGTH OF 25MPa AT 28 DAYS
9. TOPSOIL AND SEED EARTHWORKS BATTERS AND AREAS DISTURBED DURING CONSTRUCTION. SEED MIX TO BE APPROVED BY SUPERINTENDENT.
10. PROPERTY WATER SERVICES REQUIRE LOWERING TO FACILITATE FOOTPATH CONSTRUCTION. ANY ALTERATIONS TO WATER SERVICES MUST BE UNDERTAKEN BY A LICENSED PLUMBER. CONTRACTOR SHALL BE RESPONSIBLE FOR COORDINATING WORKS AND ANY SERVICE AUTHORITY APPROVALS.
11. TELECOMMUNICATION ASSETS REQUIRE LOWERING TO FACILITATE FOOTPATH CONSTRUCTION. ANY WORKS ON TELECOMMUNICATION ASSETS TO BE UNDERTAKEN BY AN AUTHORIZED CONTRACTOR. CONTRACTOR SHALL BE RESPONSIBLE FOR COORDINATING WORKS AND ANY SERVICE AUTHORITY APPROVALS.
12. REINSTATE / MAKE GOOD DRIVEWAYS DISTURBED DURING CONSTRUCTION
13. FOOTPATH JOINTS SHALL BE PROVIDED IN ACCORDANCE WITH IDM STD DWG NO SD 205.
14. SURVEY BY RSG. SURVEY DETAILS:
 - 14.1. SURVEY FILE NAME: 220336-E_002
 - 14.2. DATE: 13-12-2022
 - 14.3. CO-ORDINATE AND BEARING DATUM: MGA94
 - 14.4. LEVEL DATUM: AHD

LEGEND

- PAVEMENT TYPE 1 - CONCRETE FOOTPATH
- EXISTING CONCRETE
- EXISTING TREE
- FLOW PATH DIRECTION
- PROPOSED CONTOURS
- EXISTING CONTOURS


SERVICES LEGEND

- EXISTING TELSTRA LINE
- EXISTING UNDERGROUND POWER LINE
- EXISTING OVERHEAD POWER LINE
- EXISTING GAS LINE
- EXISTING SEWER LINE
- EXISTING WATER LINE
- EXISTING STORMWATER LINE

TBMs & PM LOCATIONS			
	Easting	Northing	RL
TBM 1 - RIVET IN KERB	252367.696	5894768.195	280.67
TBM 2 - RIVET IN CONC	252499.266	5894770.898	287.30
TBM 3 - RIVET IN CONC	252592.368	5894762.244	291.86
TBM 4 - RIVET IN ENDWALL	252762.542	5894741.927	297.59
TBM 5 - SPIKE IN BITUMEN	252823.308	5894737.095	300.64
TBM 6 - RIVET IN KERB	252819.464	5894717.328	301.16

REFERENCED DRAWINGS	
INFRASTRUCTURE DESIGN MANUAL	SD205
INFRASTRUCTURE DESIGN MANUAL	SD210

				DESIGNED: L. MCMAHON DATE: 30/03/2023 DRAWN: L. MCMAHON DATE: 23/06/2023					MOUNT ALEXANDER SHIRE FOOTPATH DESIGN PROGRAM 2022/23 DOVETON STREET GENERAL NOTES & LEGEND			NTS ORIGINAL SHEET SIZE A3 220336-E-201 ISSUED 2023 VERSION C	
C	FINAL DESIGN	23/06/23	J. BARKER	CHECKED: NAME	DATE	APPROVED: NAME	DATE	REGIONAL MANAGEMENT GROUP PTY. LTD All Correspondence to PO Box 2422, Bendigo DC, Victoria, 3550. P: 03 5441 6521 E: info@rmg.com.au COPYRIGHT. The information in this drawing is subject to copyright and is not to be copied in whole or in part without written approval of Regional Management Group Pty Ltd					
B	DETAIL DESIGN	09/06/23	J. BARKER	<input checked="" type="checkbox"/> RMG	J. BARKER	23/06/23	<input checked="" type="checkbox"/> RMG					J. BARKER	23/06/23
A	PRELIMINARY DESIGN	05/04/23	P.CHATTERLEY	<input type="checkbox"/>			<input type="checkbox"/>						
REV	DESCRIPTION	DATE	APPROVED	<input type="checkbox"/>			<input type="checkbox"/>						

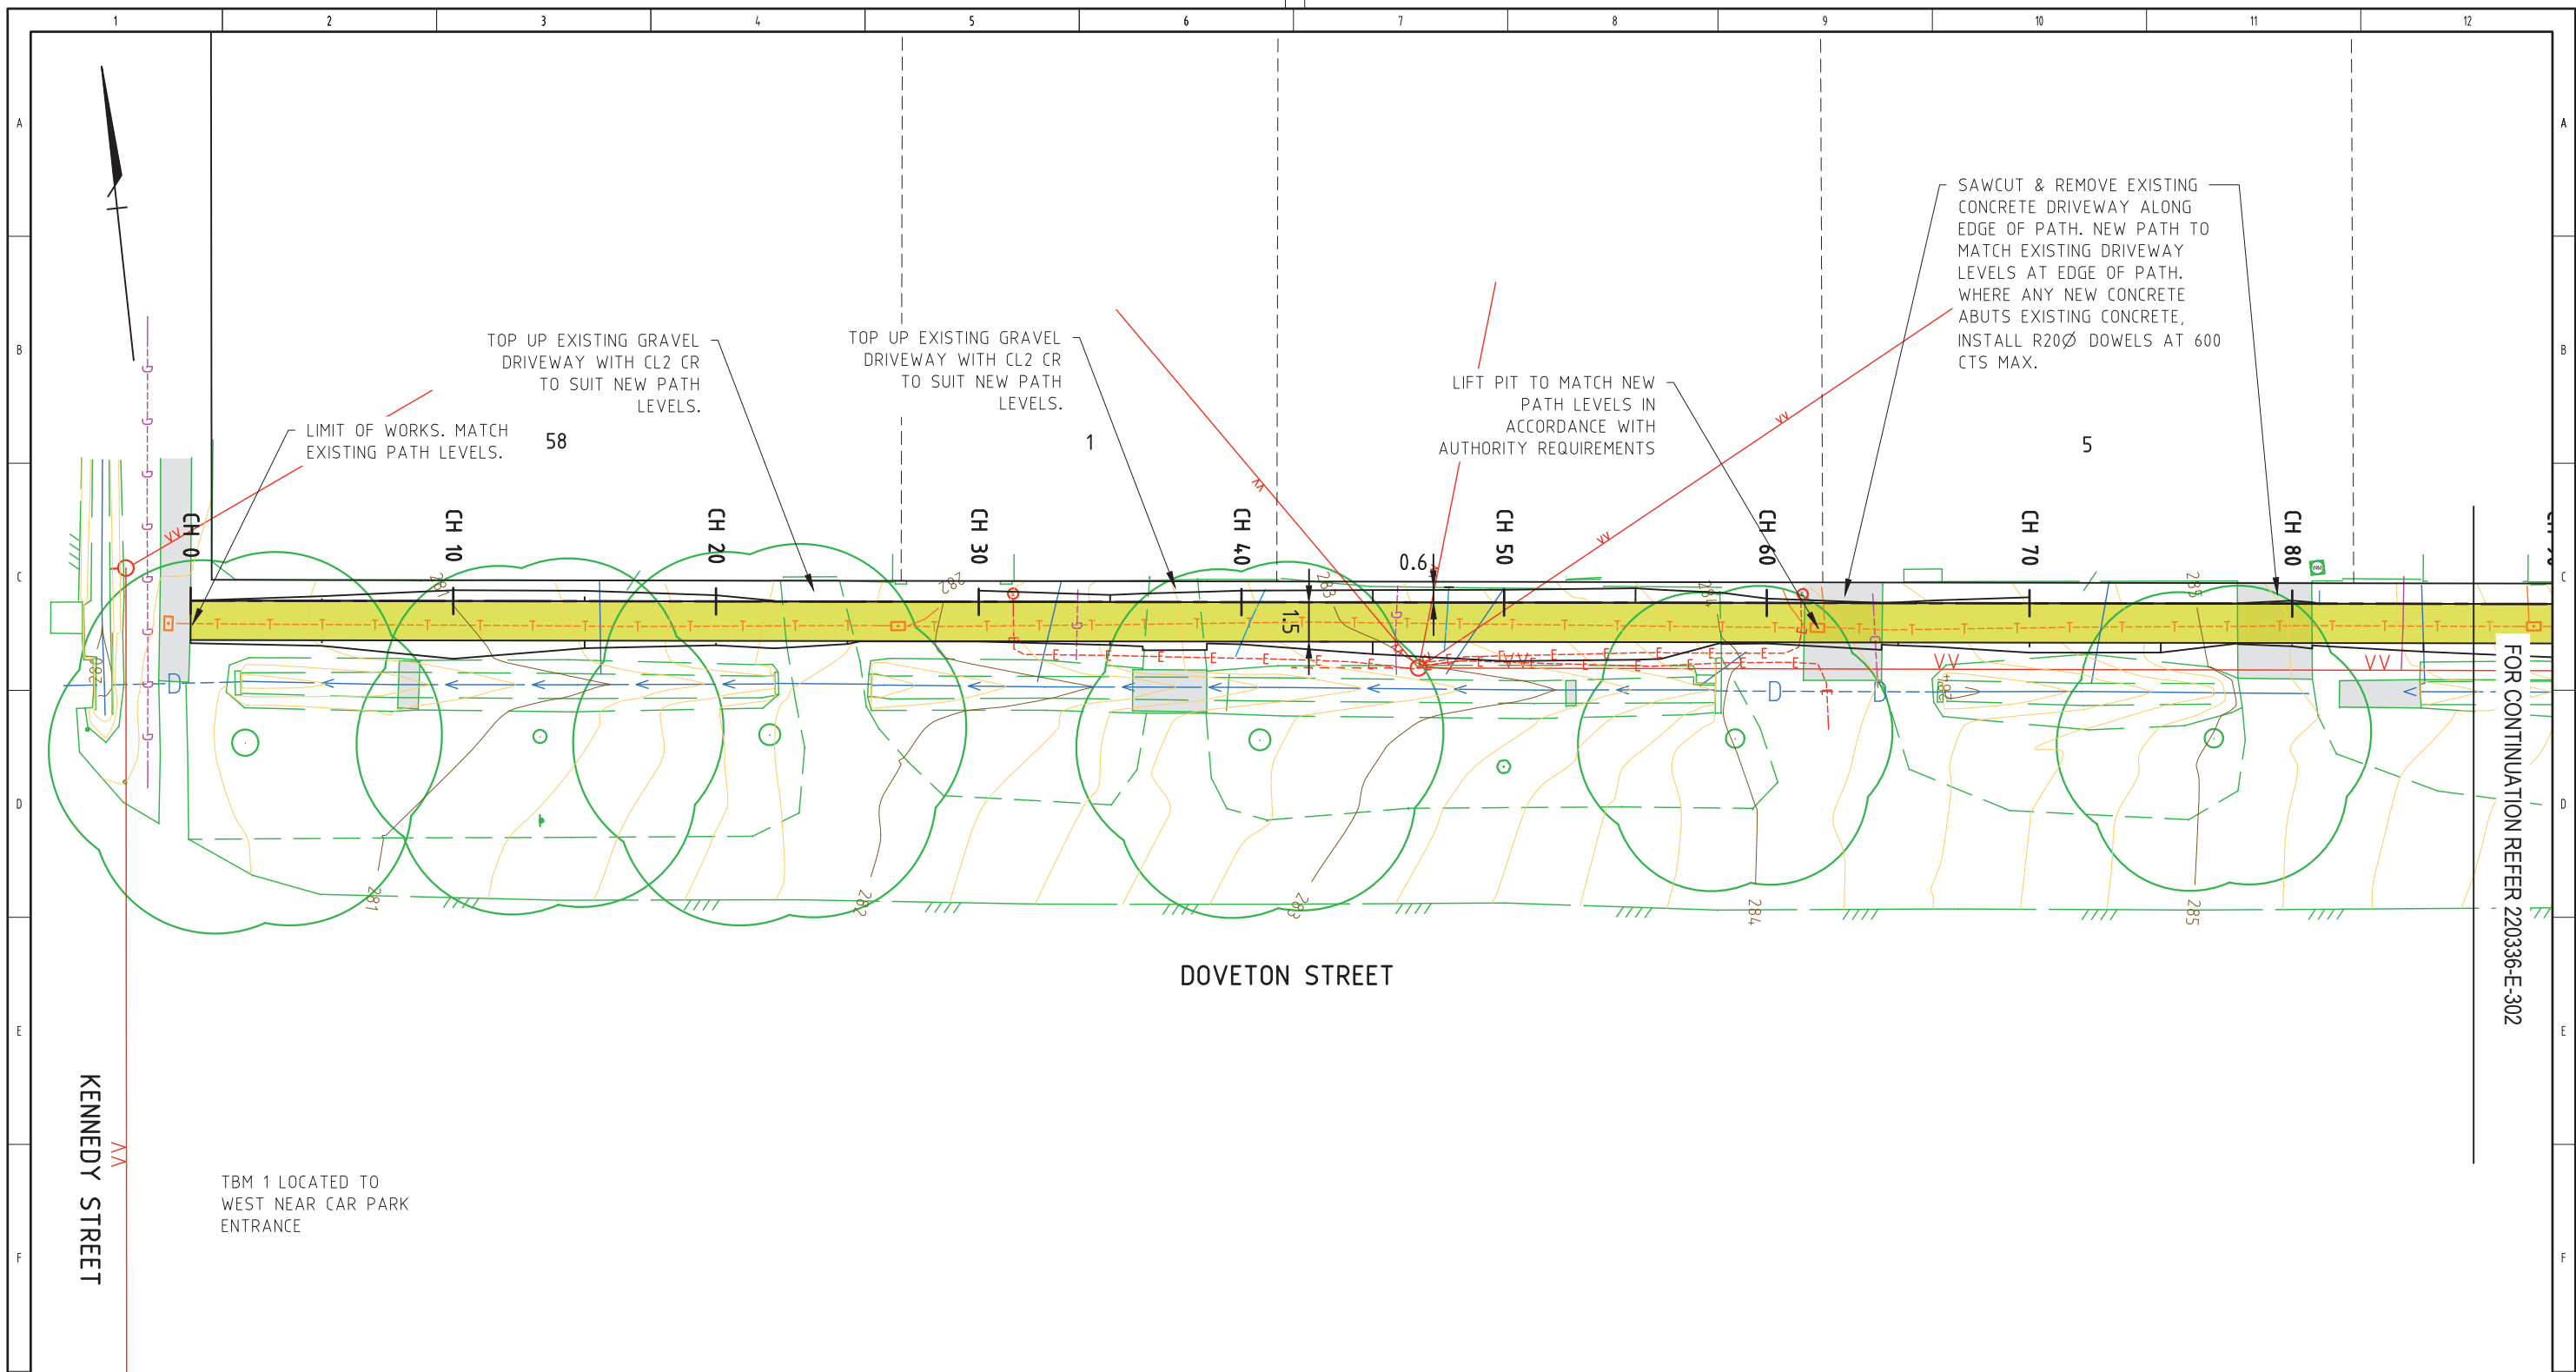

FOR CONTINUATION REFER 220336-E-302

TBM 1 LOCATED TO WEST NEAR CAR PARK ENTRANCE

WARNING
 BEWARE OF UNDERGROUND & OVERHEAD SERVICES
 The locations of underground & overhead services are approximate ONLY and their exact position should be proven on site.
 No guarantee is given that all existing services are shown.

DESIGNED:	L. MCMAHON	DATE:	30/03/2023
DRAWN:	L. MCMAHON	DATE:	23/06/2023
CHECKED:	NAME	DATE	APPROVED: NAME
	J. BARKER	23/06/23	J. BARKER
REV	DESCRIPTION	DATE	APPROVED
C	FINAL DESIGN	23/06/23	J. BARKER
B	DETAIL DESIGN	09/06/23	J. BARKER
A	PRELIMINARY DESIGN	05/04/23	P.CHATTERLEY


RMG
 REGIONAL MANAGEMENT GROUP PTY. LTD
 All Correspondence to PO Box 2422, Bendigo DC, Victoria, 3550.
 P: 03 5441 6521 E: info@rmg.com.au
 COPYRIGHT. The information in this drawing is subject to copyright and is not to be copied in whole or in part without written approval of Regional Management Group Pty Ltd

MOUNT ALEXANDER SHIRE
FOOTPATH DESIGN PROGRAM 2022/23
 DOVETON STREET
GENERAL ARRANGEMENT 1

SCALE 1:250

220336-E-301

ISSUED 2023 VERSION C

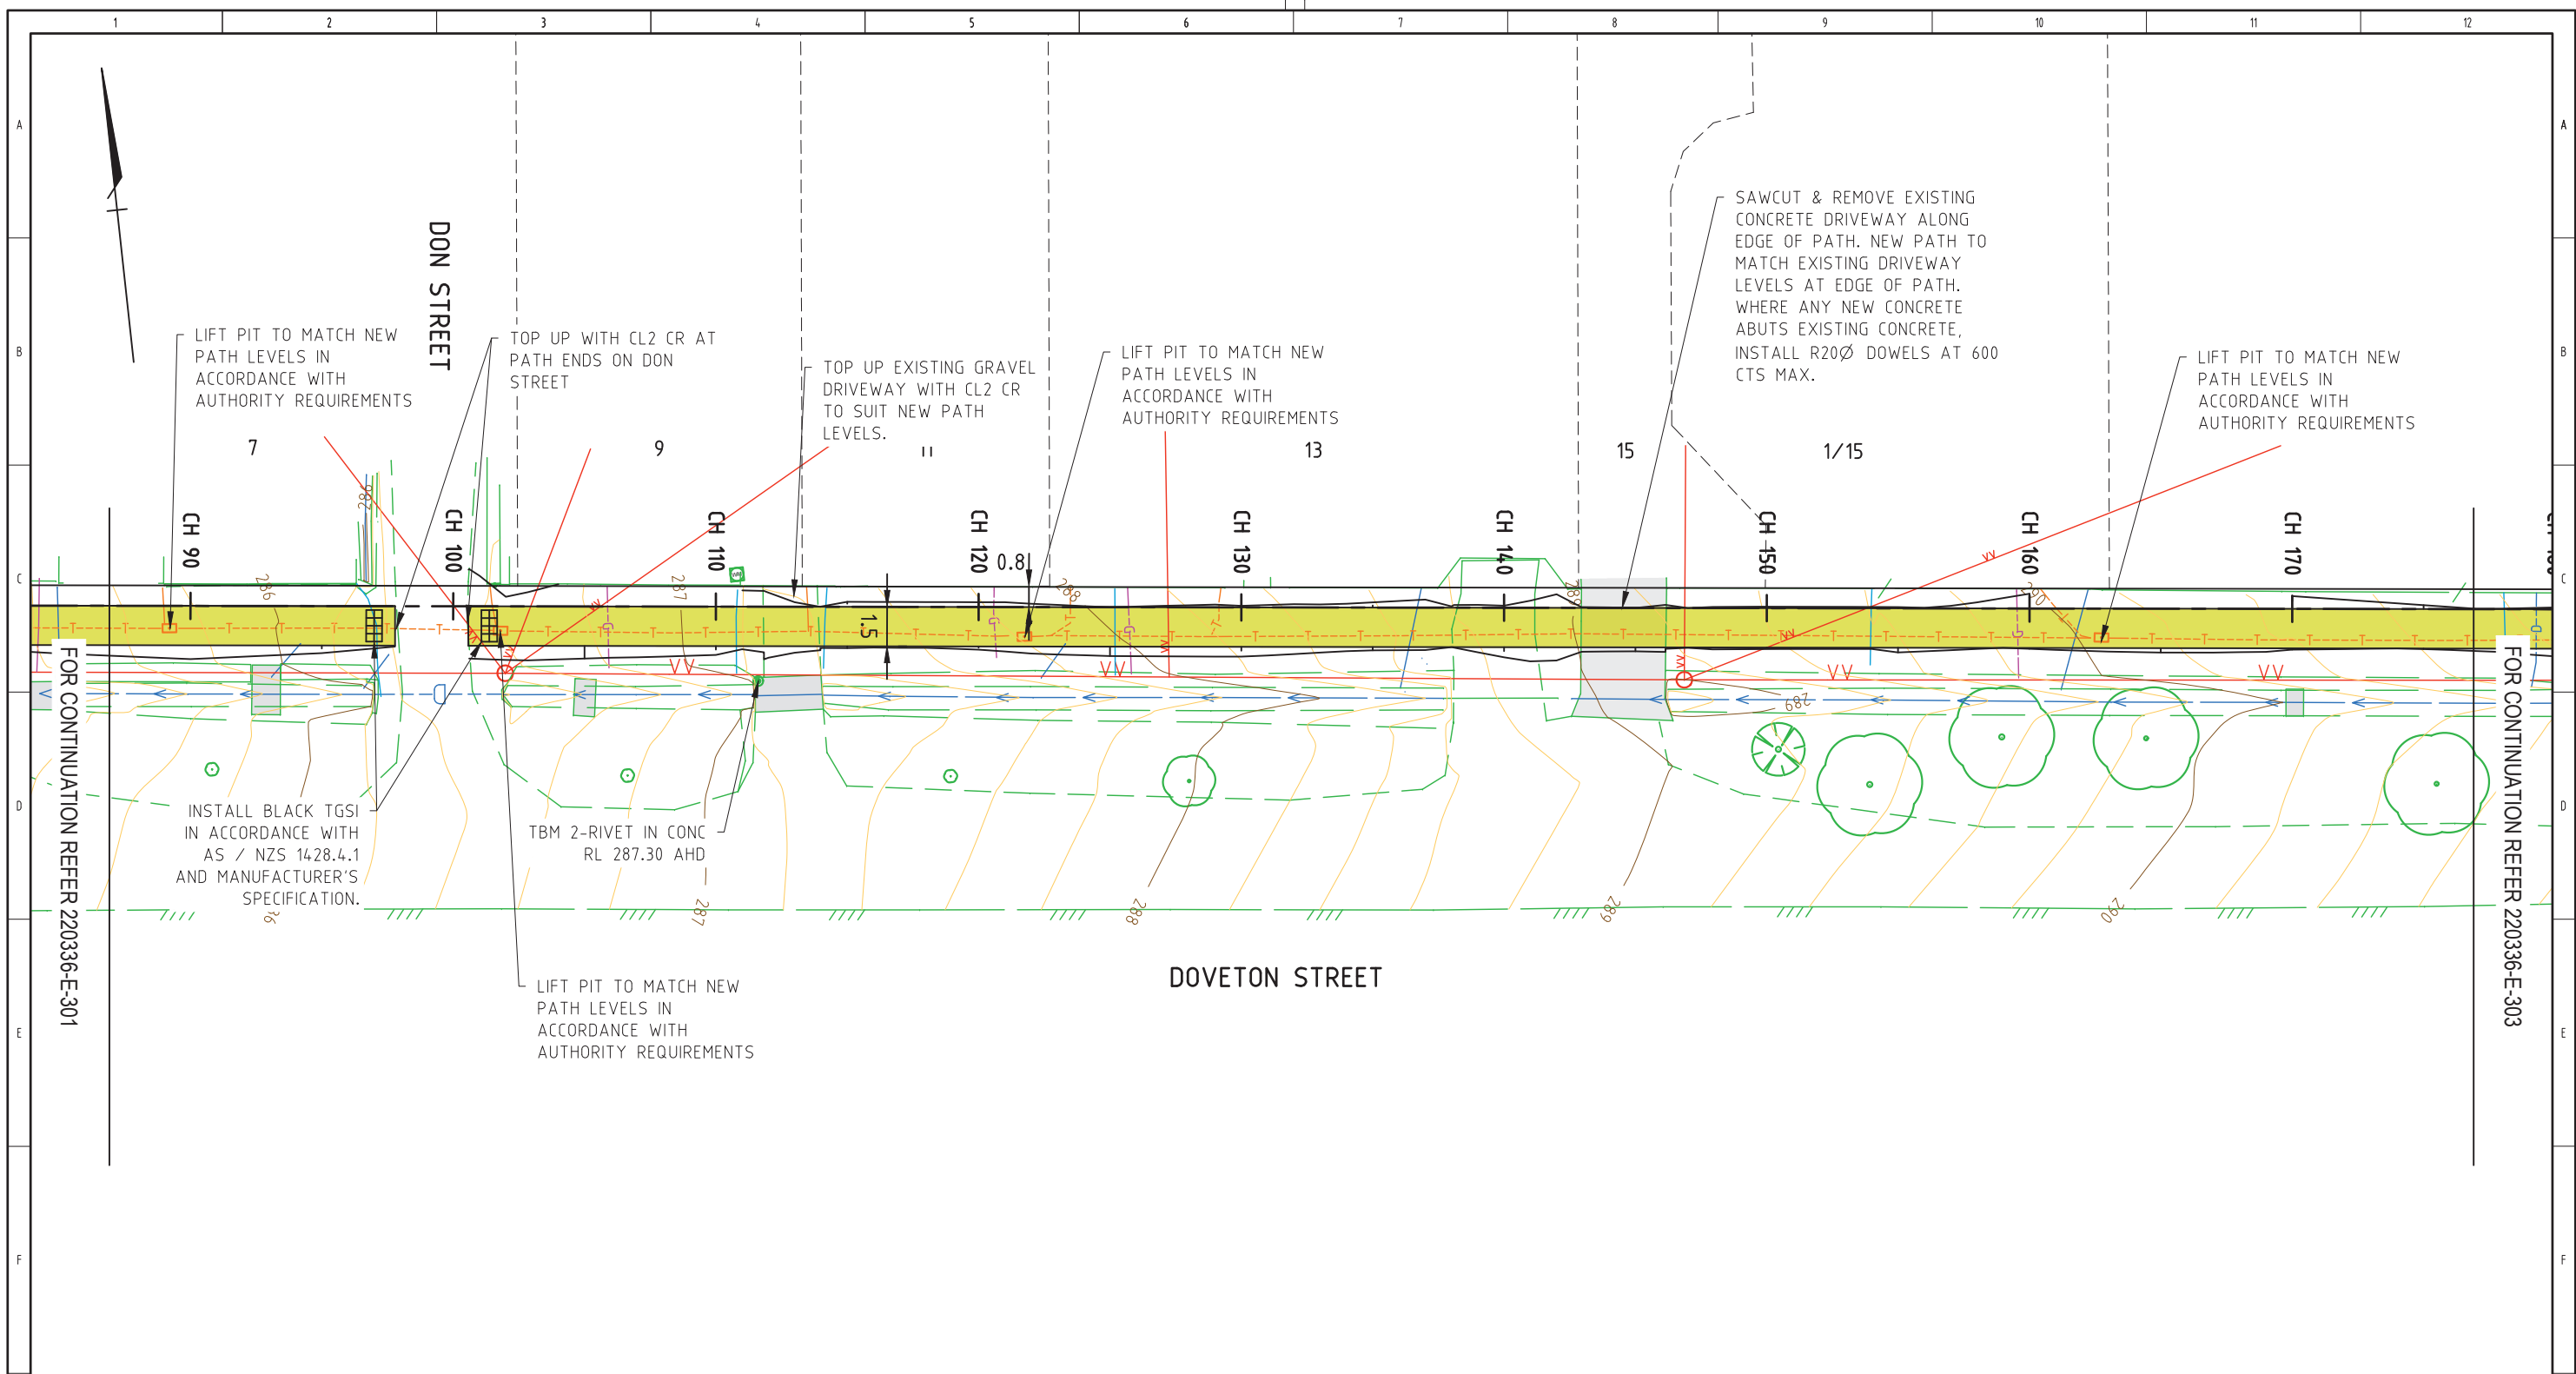

WARNING

BEWARE OF UNDERGROUND & OVERHEAD SERVICES

The locations of underground & overhead services are approximate ONLY and their exact position should be proven on site. No guarantee is given that all existing services are shown.

DESIGNED:	L. MCMAHON	DATE:	30/03/2023
DRAWN:	L. MCMAHON	DATE:	23/06/2023
CHECKED:	NAME	DATE	APPROVED: NAME
	J. BARKER	23/06/23	J. BARKER
REV	DESCRIPTION	DATE	APPROVED
C	FINAL DESIGN	23/06/23	J. BARKER
B	DETAIL DESIGN	09/06/23	J. BARKER
A	PRELIMINARY DESIGN	05/04/23	P.CHATTERLEY




REGIONAL MANAGEMENT GROUP PTY. LTD
 All Correspondence to PO Box 2422, Bendigo DC, Victoria, 3550.
 P: 03 5441 6521 E: info@rmg.com.au
 COPYRIGHT. The information in this drawing is subject to copyright and is not to be copied in whole or in part without written approval of Regional Management Group Pty Ltd

MOUNT ALEXANDER SHIRE

FOOTPATH DESIGN PROGRAM 2022/23

DOVETON STREET


GENERAL ARRANGEMENT 2

 SCALE 1:250 

ORIGINAL SHEET SIZE A3

220336-E-302

ISSUED 2023 VERSION C

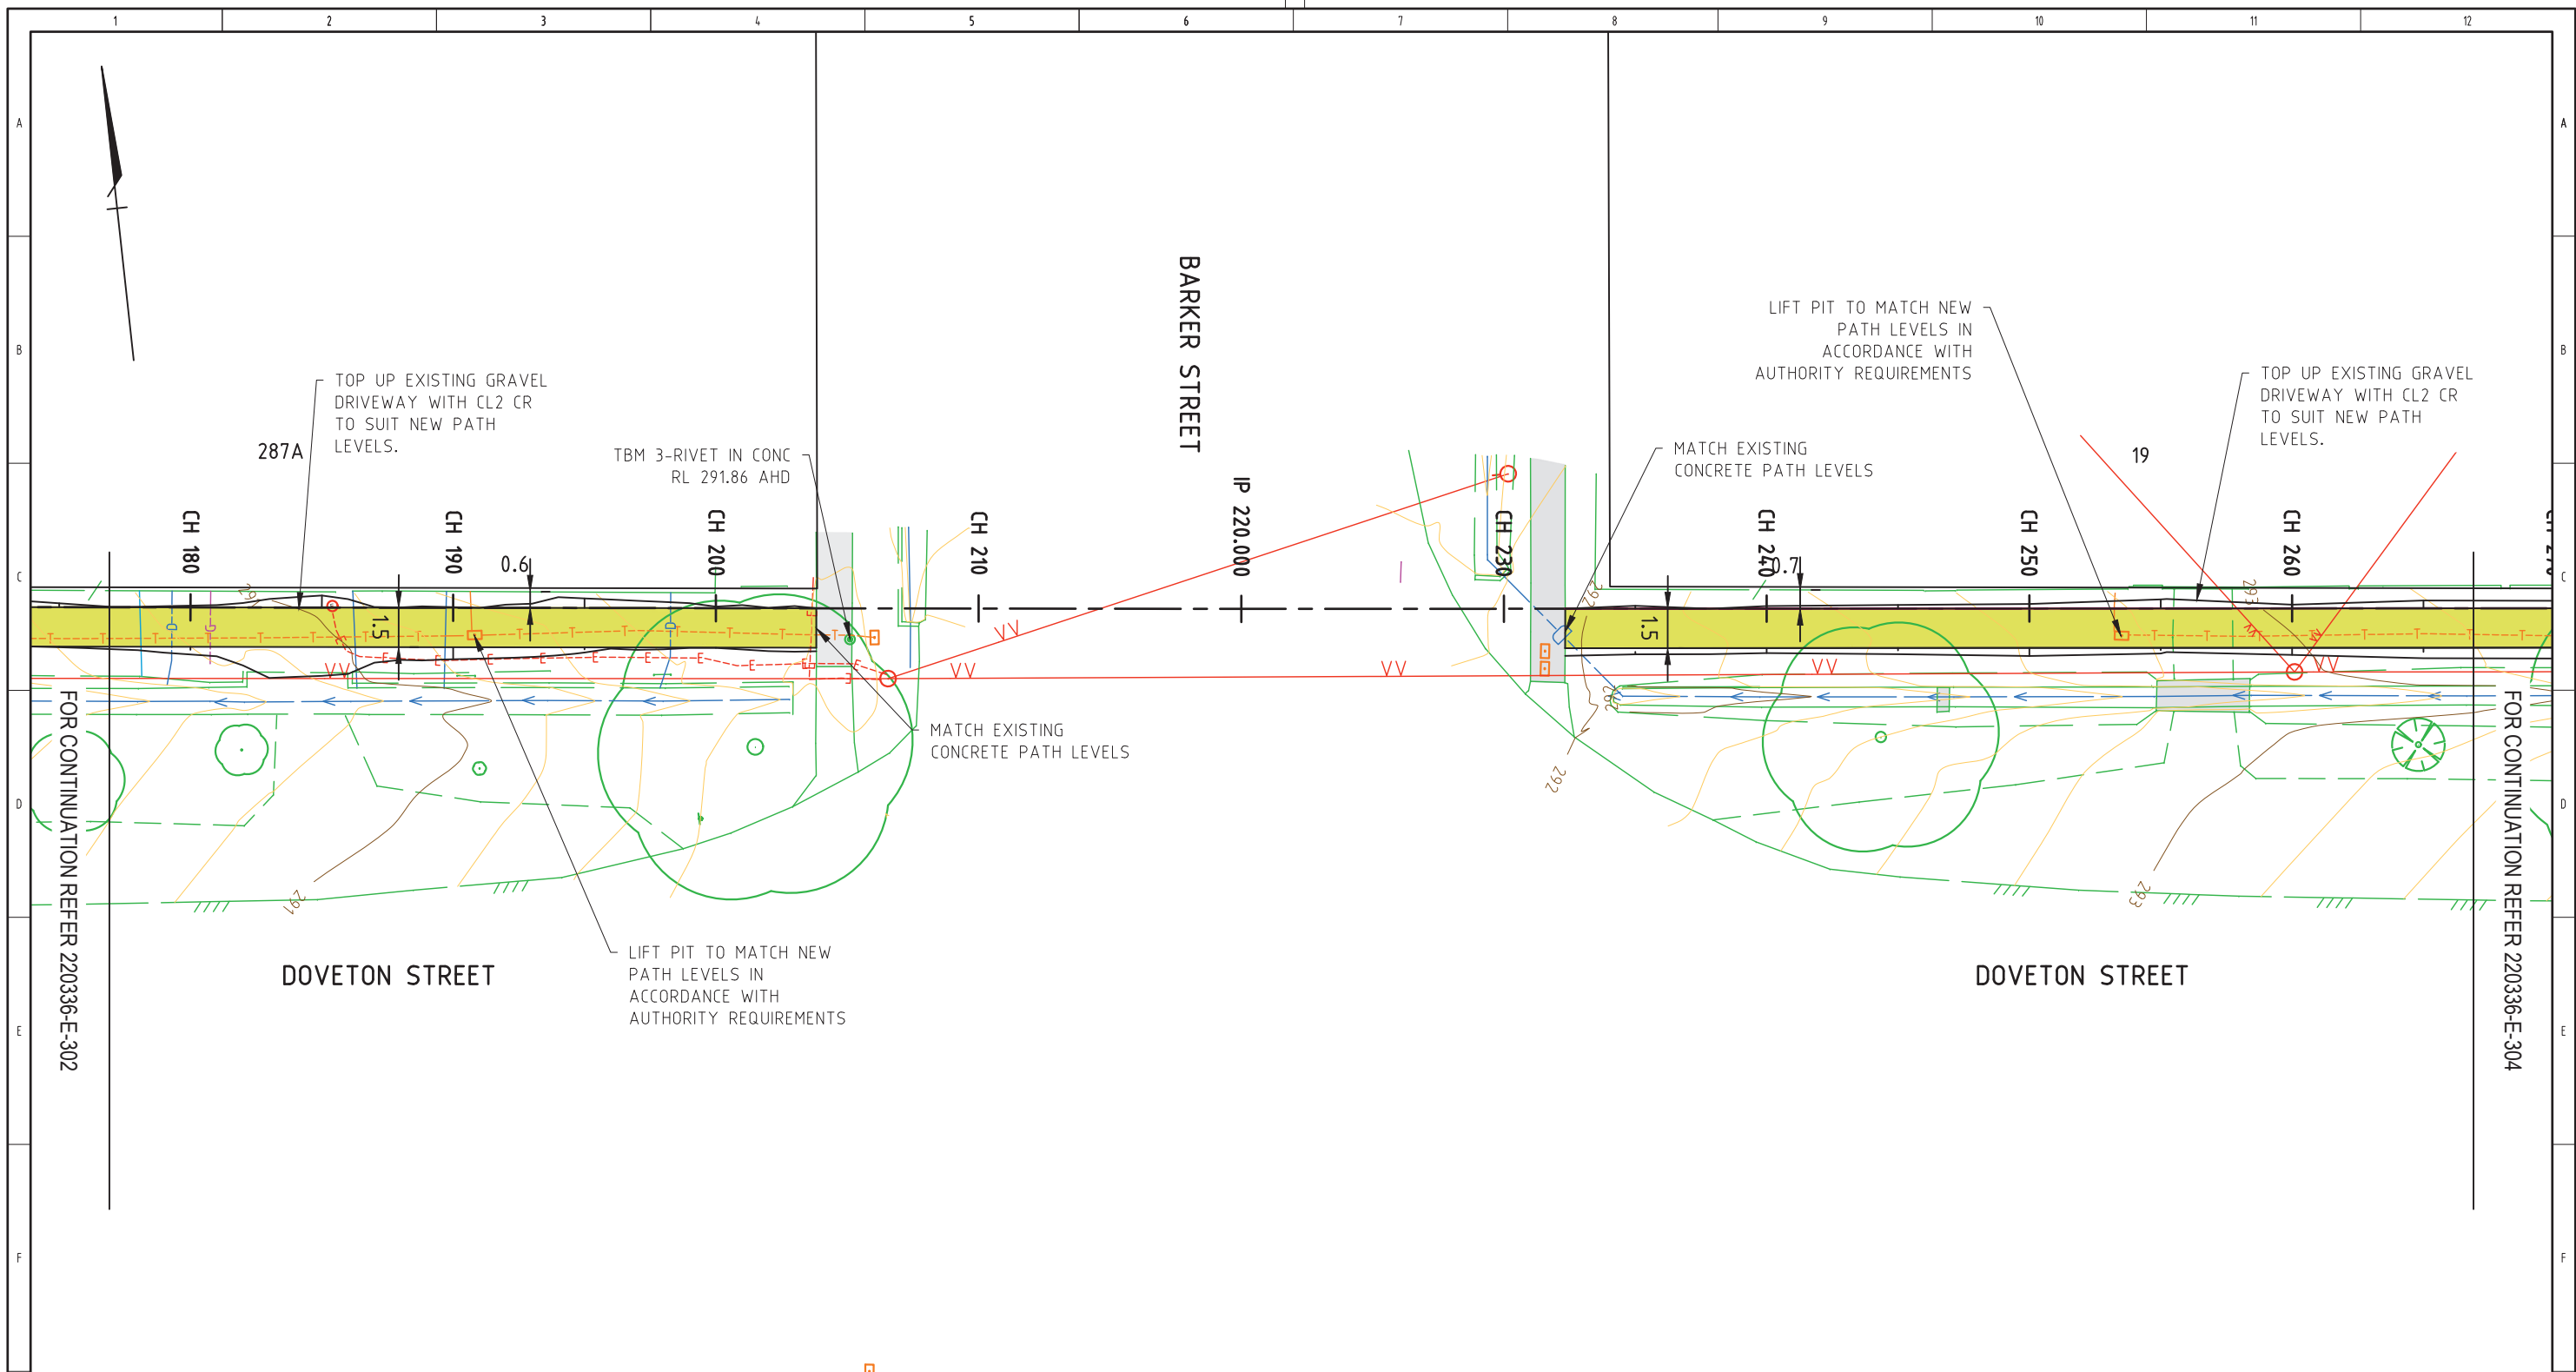

FOR CONTINUATION REFER 220336-E-302

FOR CONTINUATION REFER 220336-E-304


WARNING
 BEWARE OF UNDERGROUND & OVERHEAD SERVICES
 The locations of underground & overhead services are approximate ONLY and their exact position should be proven on site.
 No guarantee is given that all existing services are shown.

DESIGNED:	L. MCMAHON	DATE:	30/03/2023
DRAWN:	L. MCMAHON	DATE:	23/06/2023
CHECKED:	NAME	DATE	APPROVED: NAME
	J. BARKER	23/06/23	J. BARKER
REV	DESCRIPTION	DATE	APPROVED

RMG
 REGIONAL MANAGEMENT GROUP PTY. LTD
 All Correspondence to PO Box 2422, Bendigo DC, Victoria, 3550.
 P: 03 5441 6521 E: info@rmg.com.au
 COPYRIGHT. The information in this drawing is subject to copyright and is not to be copied in whole or in part without written approval of Regional Management Group Pty Ltd

MOUNT ALEXANDER SHIRE
FOOTPATH DESIGN PROGRAM 2022/23
 DOVETON STREET
GENERAL ARRANGEMENT 3

SCALE 1:250 ORIGINAL SHEET SIZE A3
220336-E-303
 ISSUED 2023 VERSION C

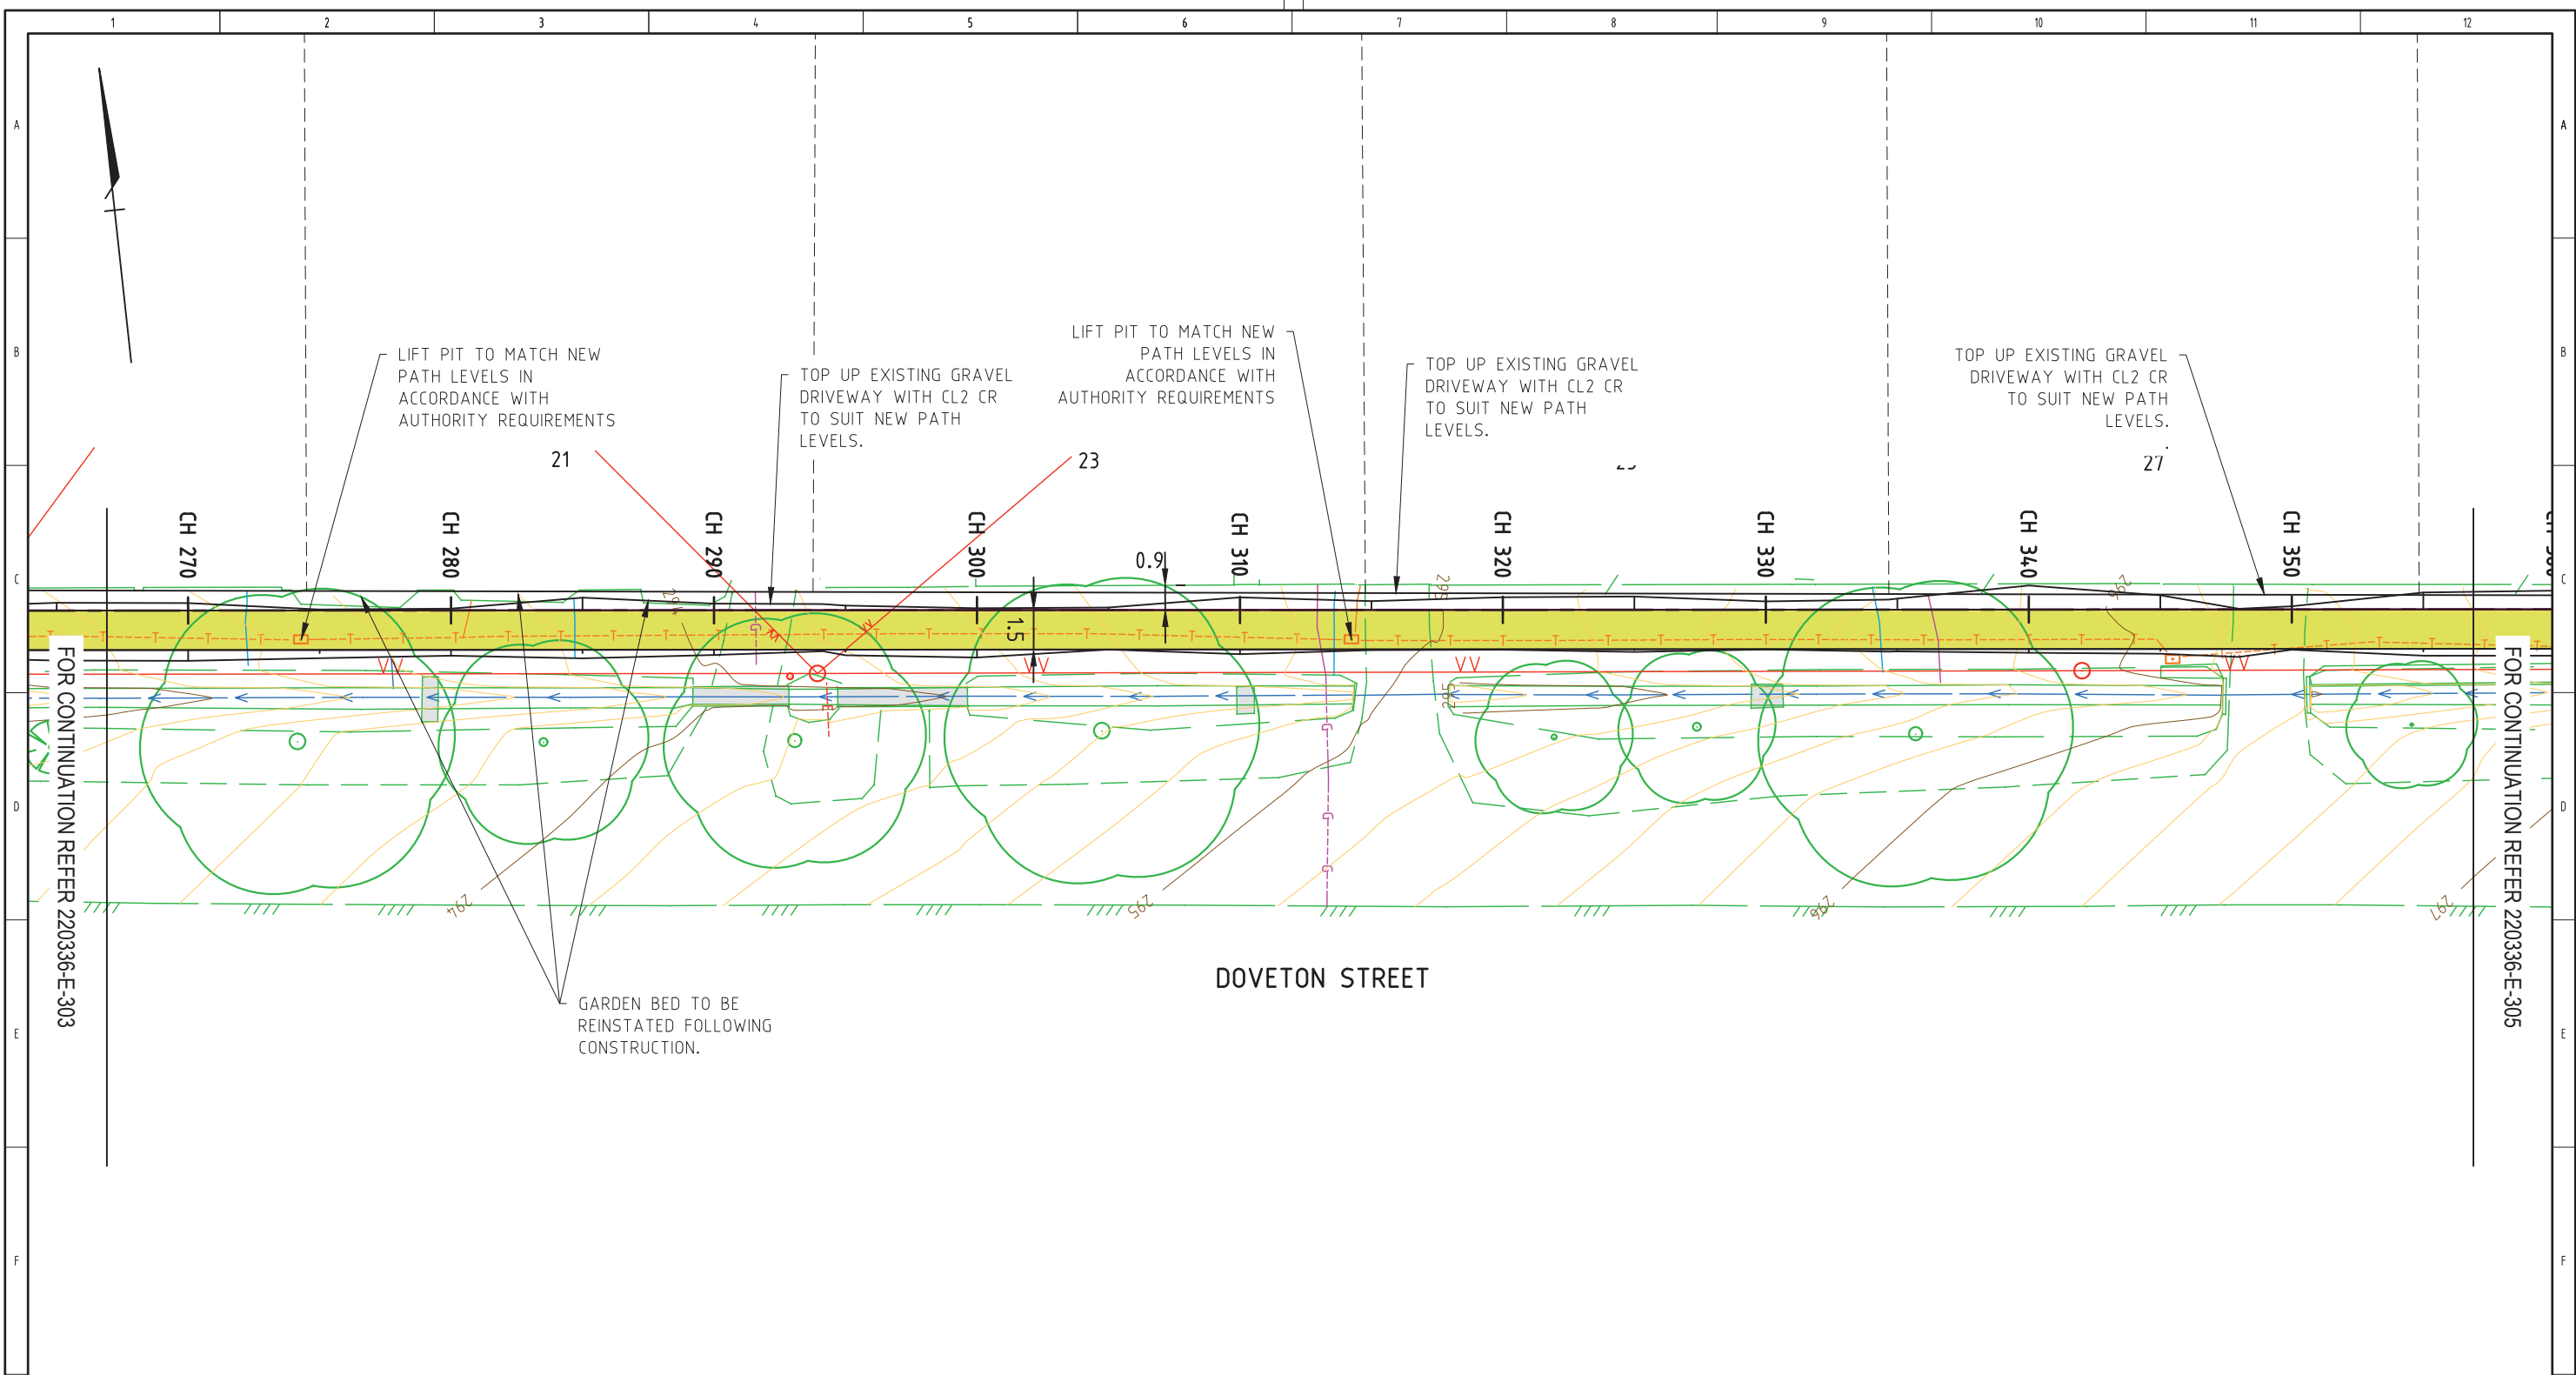

WARNING

BEWARE OF UNDERGROUND & OVERHEAD SERVICES

The locations of underground & overhead services are approximate ONLY and their exact position should be proven on site.
No guarantee is given that all existing services are shown.

16

18

20

DESIGNED:	L. MCMAHON	DATE:	30/03/2023
DRAWN:	L. MCMAHON	DATE:	23/06/2023
CHECKED:	NAME	DATE	APPROVED: NAME
	J. BARKER	23/06/23	J. BARKER
APPROVED:	NAME	DATE	APPROVED: NAME
	J. BARKER	23/06/23	J. BARKER
REV	DESCRIPTION	DATE	APPROVED
C	FINAL DESIGN	23/06/23	J. BARKER
B	DETAIL DESIGN	09/06/23	J. BARKER
A	PRELIMINARY DESIGN	05/04/23	P.CHATTERLEY

RMG

REGIONAL MANAGEMENT GROUP PTY. LTD
All Correspondence to PO Box 2422, Bendigo DC, Victoria, 3550.
P: 03 5441 6521 E: info@rmg.com.au
COPYRIGHT. The information in this drawing is subject to copyright and is not to be copied in whole or in part without written approval of Regional Management Group Pty Ltd

MOUNT ALEXANDER SHIRE

FOOTPATH DESIGN PROGRAM 2022/23

DOVETON STREET


GENERAL ARRANGEMENT 4

SCALE 1:250

ORIGINAL SHEET SIZE A3

220336-E-304

ISSUED 2023 VERSION C

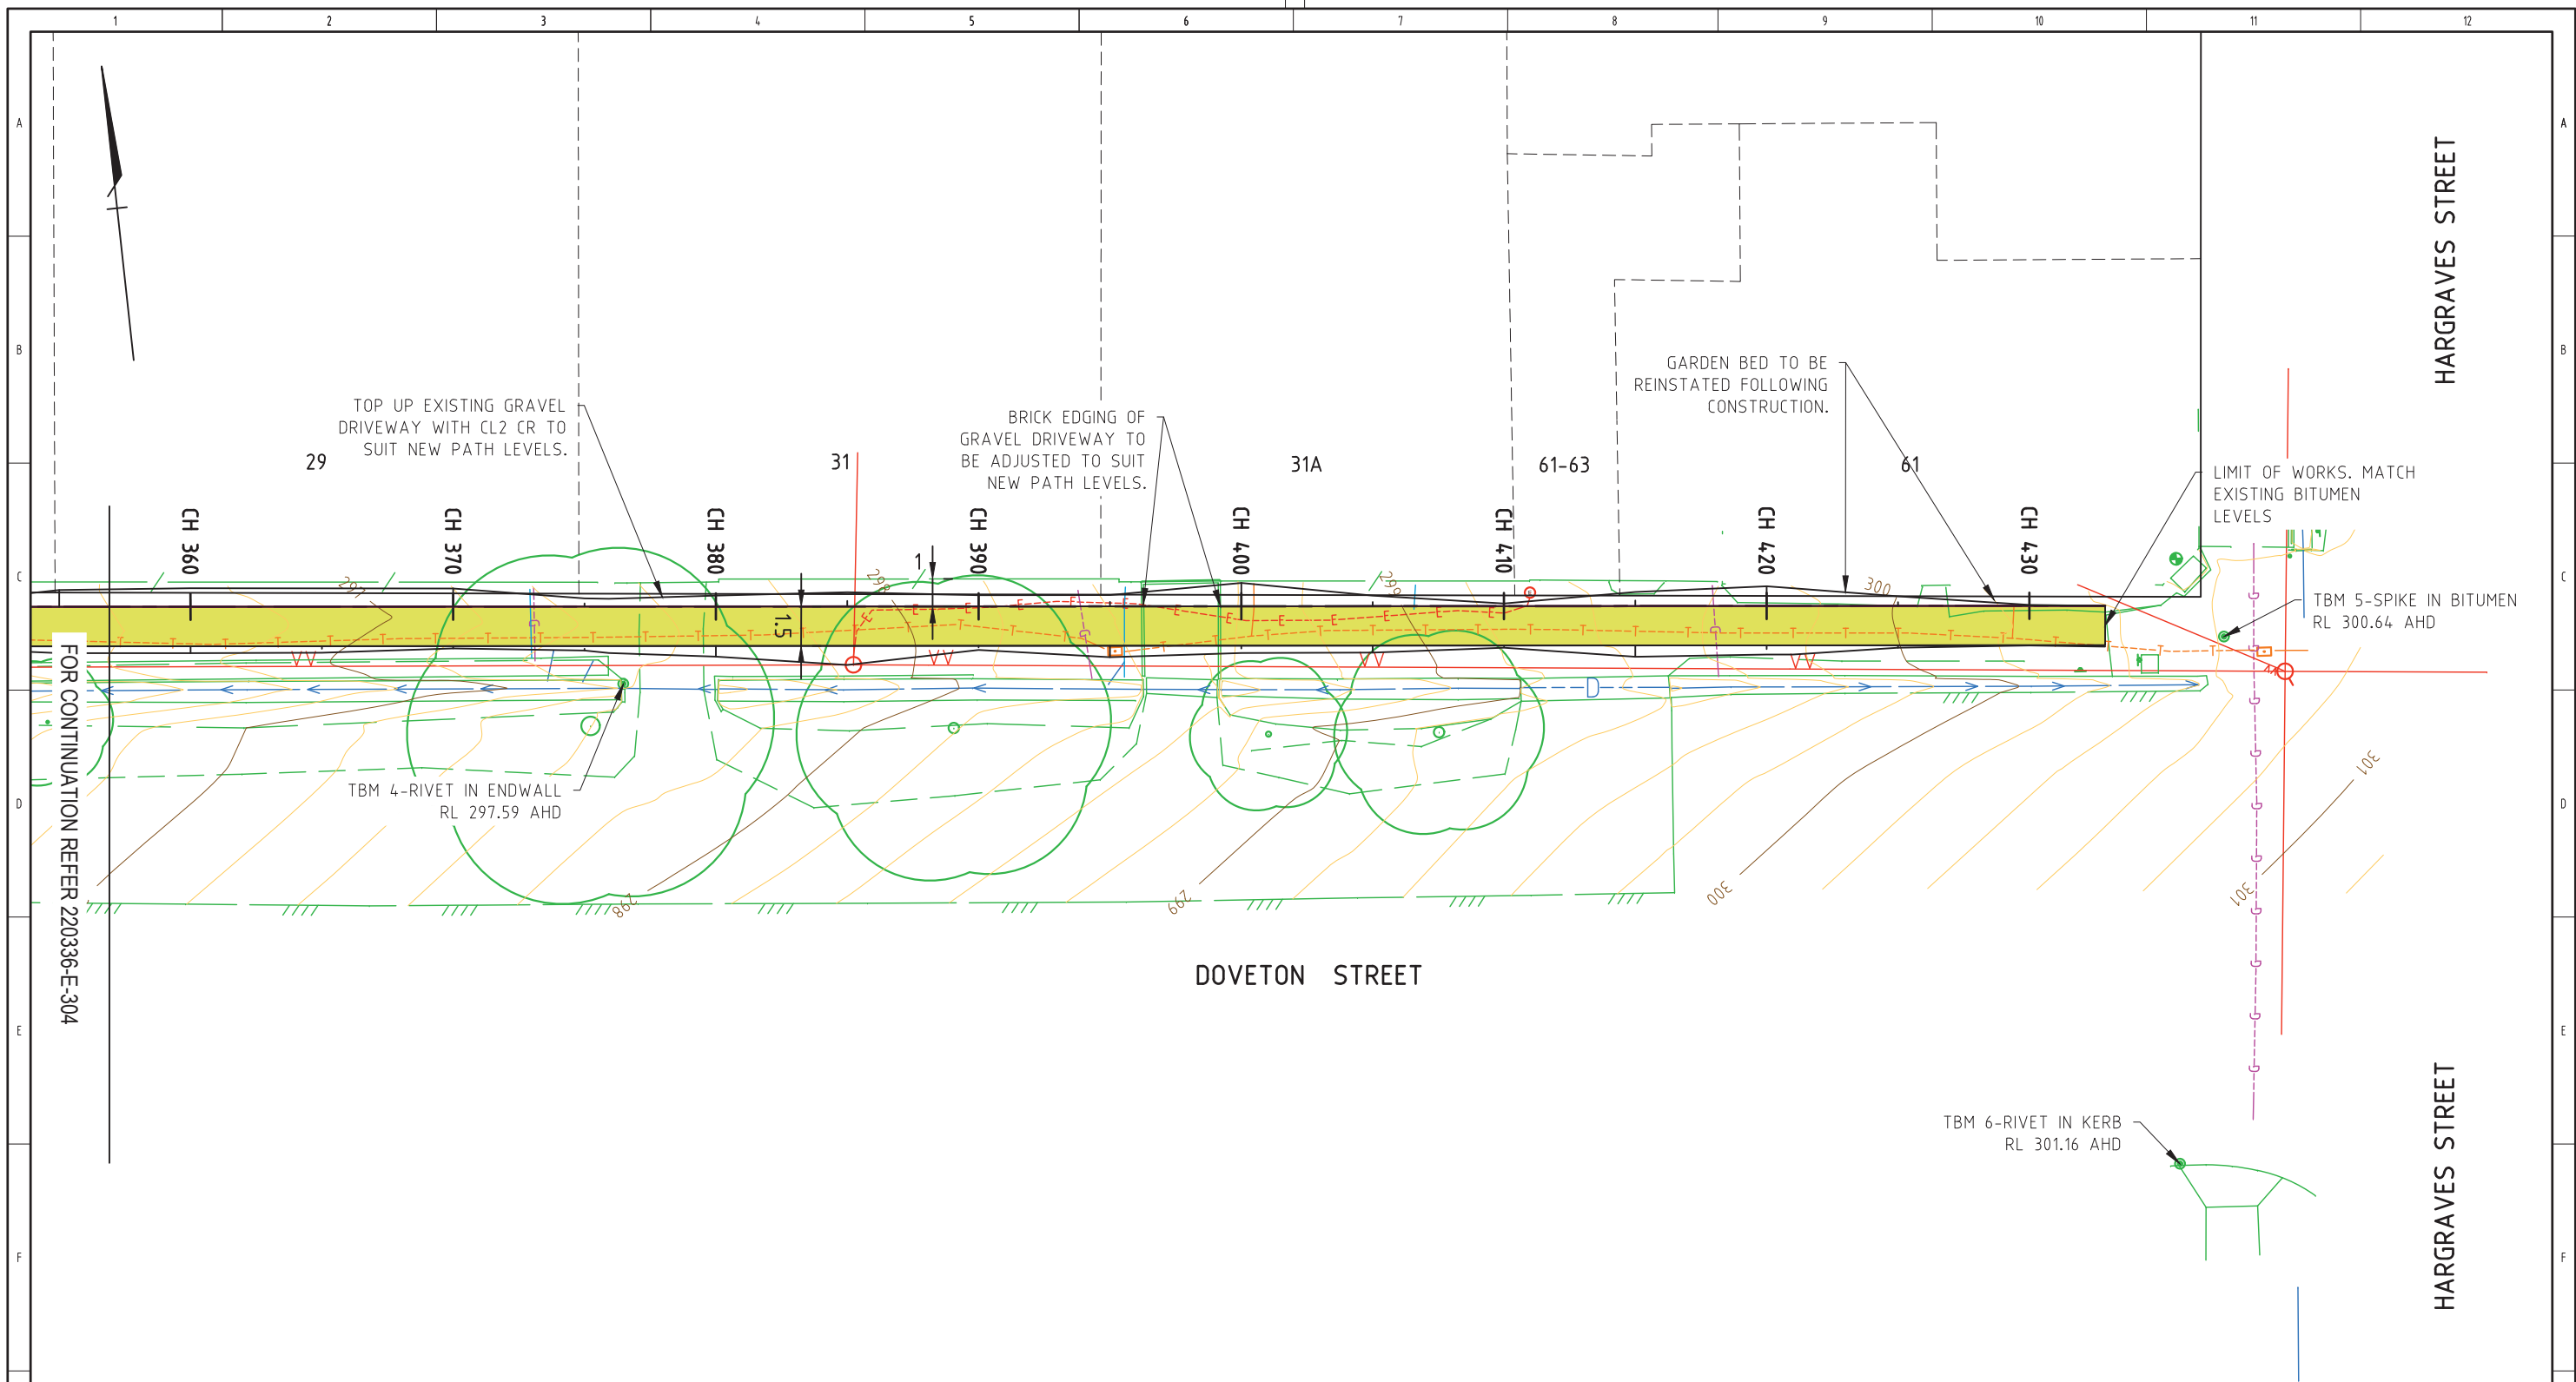

WARNING

BEWARE OF UNDERGROUND & OVERHEAD SERVICES

The locations of underground & overhead services are approximate ONLY and their exact position should be proven on site. No guarantee is given that all existing services are shown.

DESIGNED:	L. MCMAHON	DATE:	30/03/2023
DRAWN:	L. MCMAHON	DATE:	23/06/2023
CHECKED:	NAME	DATE	APPROVED: NAME
	J. BARKER	23/06/23	J. BARKER
REV	DESCRIPTION	DATE	APPROVED

RMG

REGIONAL MANAGEMENT GROUP PTY. LTD
 All Correspondence to PO Box 2422, Bendigo DC, Victoria, 3550.
 P: 03 5441 6521 E: info@rmg.com.au
 COPYRIGHT. The information in this drawing is subject to copyright and is not to be copied in whole or in part without written approval of Regional Management Group Pty Ltd

MOUNT ALEXANDER SHIRE

FOOTPATH DESIGN PROGRAM 2022/23

DOVETON STREET

GENERAL ARRANGEMENT 5

SCALE 1:250

ORIGINAL SHEET SIZE A3


220336-E-305

ISSUED 2023 VERSION C

WARNING

BEWARE OF UNDERGROUND & OVERHEAD SERVICES

The locations of underground & overhead services are approximate ONLY and their exact position should be proven on site. No guarantee is given that all existing services are shown.

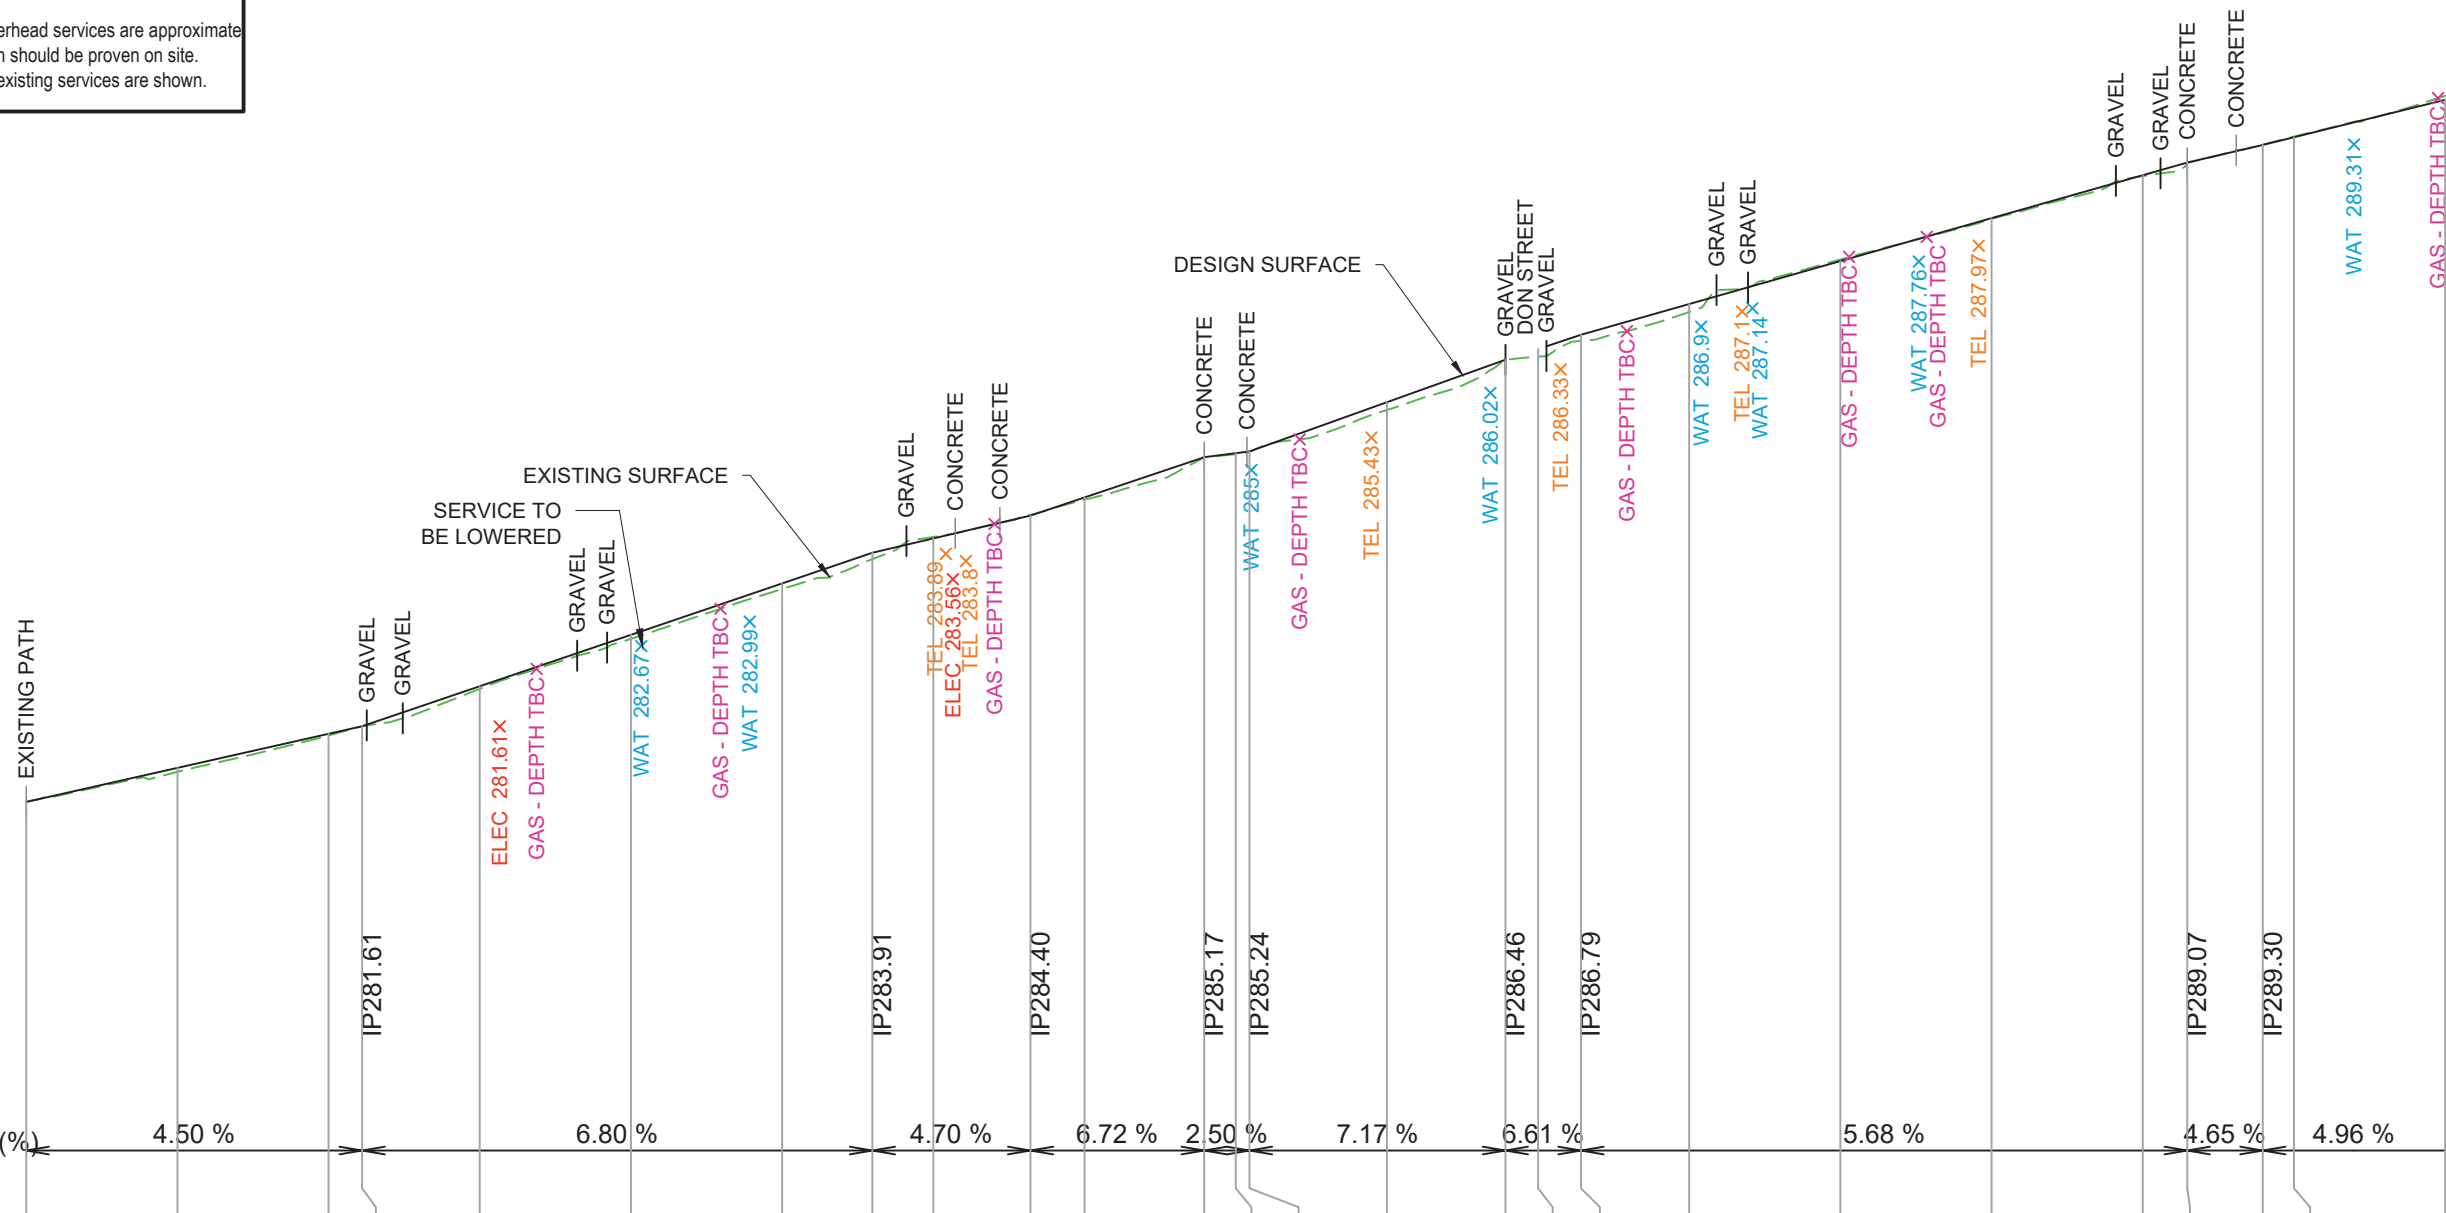

Horiz Curve Data
 V.C. Length (m)
 Design Cline Grade (%)
 DATUM R.L.275

Chainage	Design Surface Levels	Existing Surface
0.0	280.61	280.61
10.0	281.06	281.01
20.0	281.51	281.49
22.2	281.61	281.61
30.0	282.14	282.11
40.0	282.82	282.77
50.0	283.50	283.43
56.0	283.91	283.82
60.0	284.10	284.12
66.4	284.40	284.41
70.0	284.64	284.61
77.9	285.17	285.17
80.0	285.22	285.21
80.9	285.24	285.24
90.0	285.90	285.79
97.8	286.46	286.46
100.0	286.60	286.50
102.8	286.79	286.71
110.0	287.19	287.09
120.0	287.76	287.78
130.0	288.33	288.32
140.0	288.90	288.89
142.9	289.07	289.06
147.9	289.30	289.30
150.0	289.40	289.41
160.0	289.90	289.95


Scales Hor 1 : 500
 (A3 orig) Ver 1 : 100

DESIGNED:	L. MCMAHON	DATE:	30/03/2023
DRAWN:	L. MCMAHON	DATE:	23/06/2023
CHECKED:	J. BARKER	DATE:	23/06/23
APPROVED:	J. BARKER	DATE:	23/06/23
REV	DESCRIPTION	DATE	APPROVED



REGIONAL MANAGEMENT GROUP PTY. LTD
 All Correspondence to PO Box 2422, Bendigo DC, Victoria, 3550.
 P: 03 5441 6521 E: info@rmg.com.au
 COPYRIGHT. The information in this drawing is subject to copyright and is not to be copied in whole or in part without written approval of Regional Management Group Pty Ltd

MOUNT ALEXANDER SHIRE
FOOTPATH DESIGN PROGRAM 2022/23
 DOVETON STREET
LONG SECTION 1

 

ORIGINAL SHEET SIZE A3


220336-E-401

ISSUED 2023 VERSION C

WARNING

BEWARE OF UNDERGROUND & OVERHEAD SERVICES

The locations of underground & overhead services are approximate ONLY and their exact position should be proven on site. No guarantee is given that all existing services are shown.

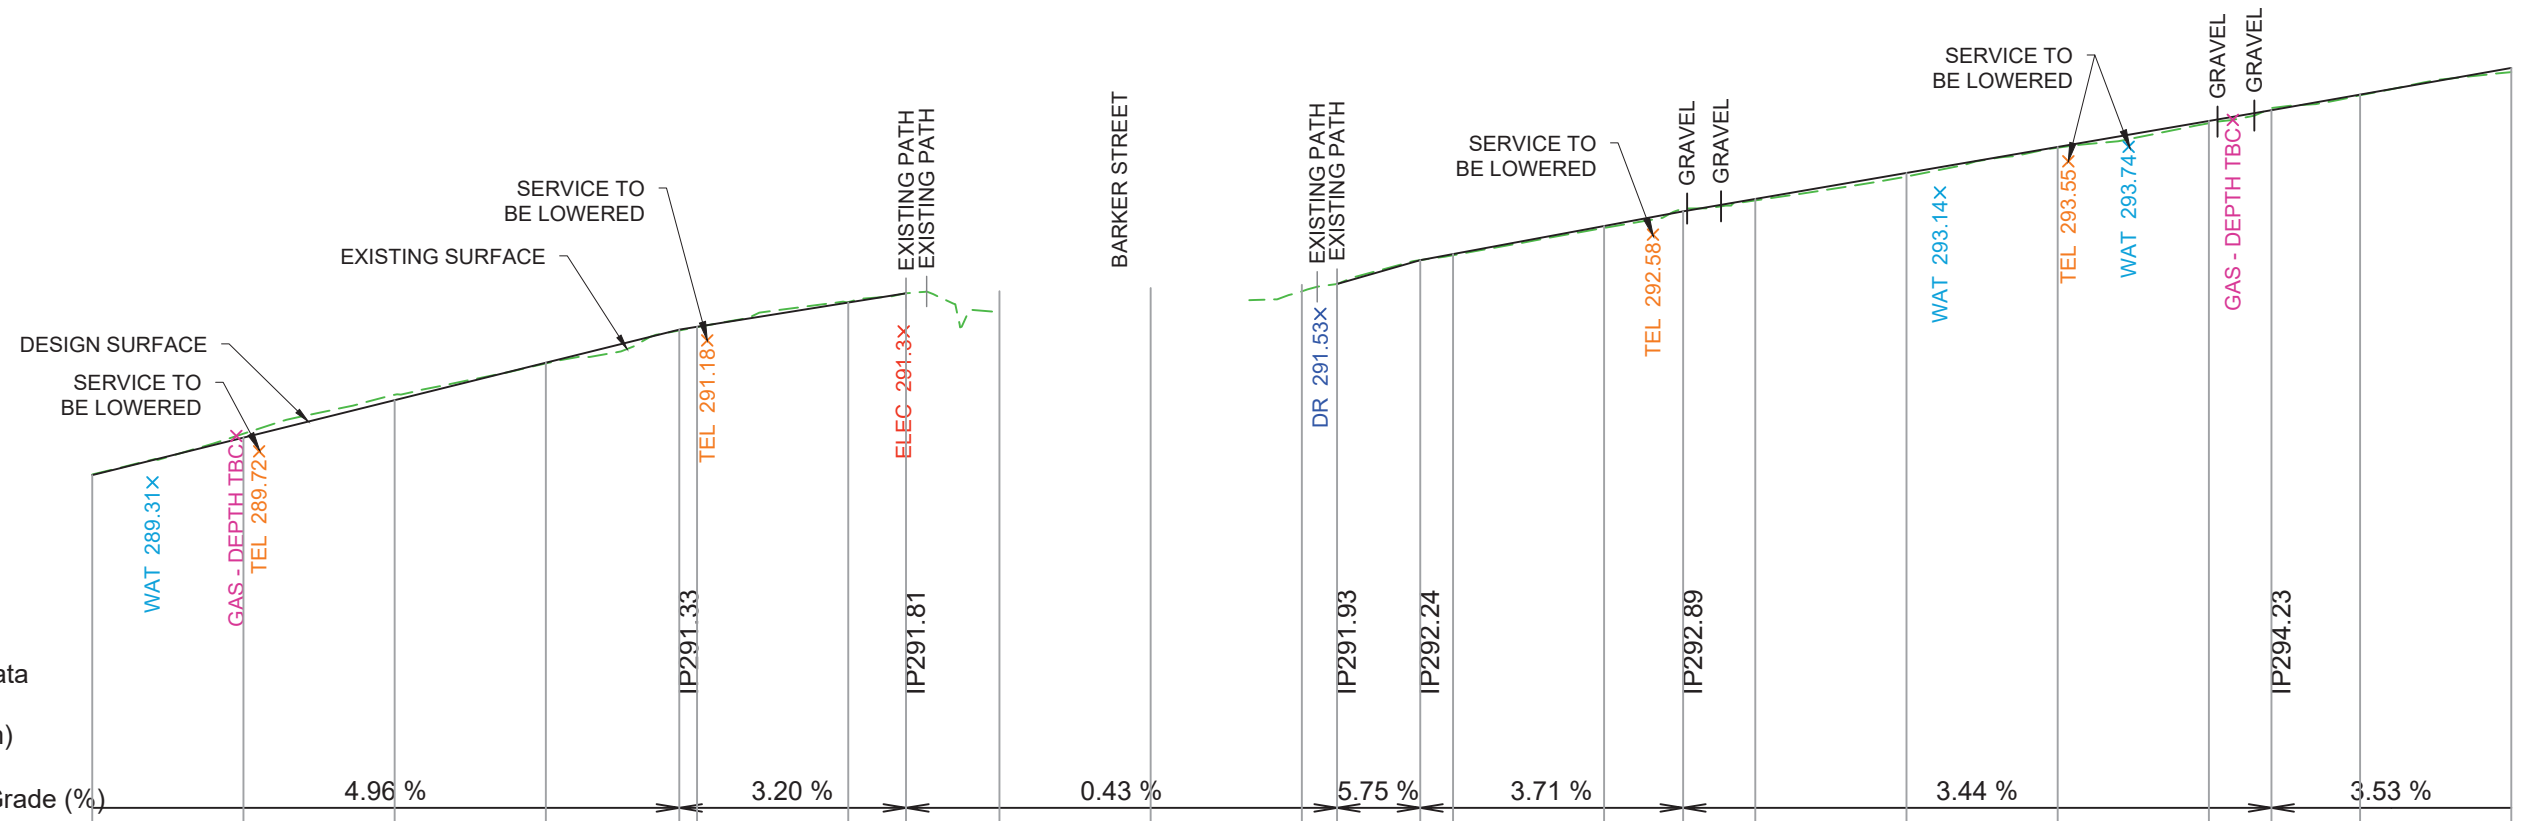

Horiz Curve Data

V.C. Length (m)

Design Cline Grade (%)

DATUM R.L.284

Design Surface Levels	289.40	289.90	290.39	290.89	291.33	291.36	291.68	291.81	291.83	291.87	291.92	291.93	292.24	292.32	292.69	292.89	293.05	293.40	293.74	294.08	294.23	294.43	294.79
Existing Surface	289.41	289.95	290.46	290.88	291.31	291.36	291.69	291.81			291.83	291.93	292.24	292.31	292.67	292.93	293.03	293.35	293.73	294.05	294.26	294.42	294.73
Chainage	150.0	160.0	170.0	180.0	188.8	190.0	200.0	203.8	210.0	220.0	230.0	232.3	237.8	240.0	250.0	255.2	260.0	270.0	280.0	290.0	294.1	300.0	310.0


Scales Hor 1 : 500
(A3 orig) Ver 1 : 100

DESIGNED:	L. MCMAHON	DATE:	30/03/2023
DRAWN:	L. MCMAHON	DATE:	23/06/2023
CHECKED:	J. BARKER	DATE:	23/06/23
APPROVED:	J. BARKER	DATE:	23/06/23
REV	DESCRIPTION	DATE	APPROVED
C	FINAL DESIGN	23/06/23	J. BARKER
B	DETAIL DESIGN	09/06/23	J. BARKER
A	PRELIMINARY DESIGN	05/04/23	P.CHATTERLEY



REGIONAL MANAGEMENT GROUP PTY. LTD
All Correspondence to PO Box 2422, Bendigo DC, Victoria, 3550.
P: 03 5441 6521 E: info@rmg.com.au
COPYRIGHT. The information in this drawing is subject to copyright and is not to be copied in whole or in part without written approval of Regional Management Group Pty Ltd

MOUNT ALEXANDER SHIRE
FOOTPATH DESIGN PROGRAM 2022/23
DOVETON STREET
LONG SECTION 2

 


220336-E-402

ISSUED 2023 VERSION C

WARNING

BEWARE OF UNDERGROUND & OVERHEAD SERVICES

The locations of underground & overhead services are approximate ONLY and their exact position should be proven on site. No guarantee is given that all existing services are shown.

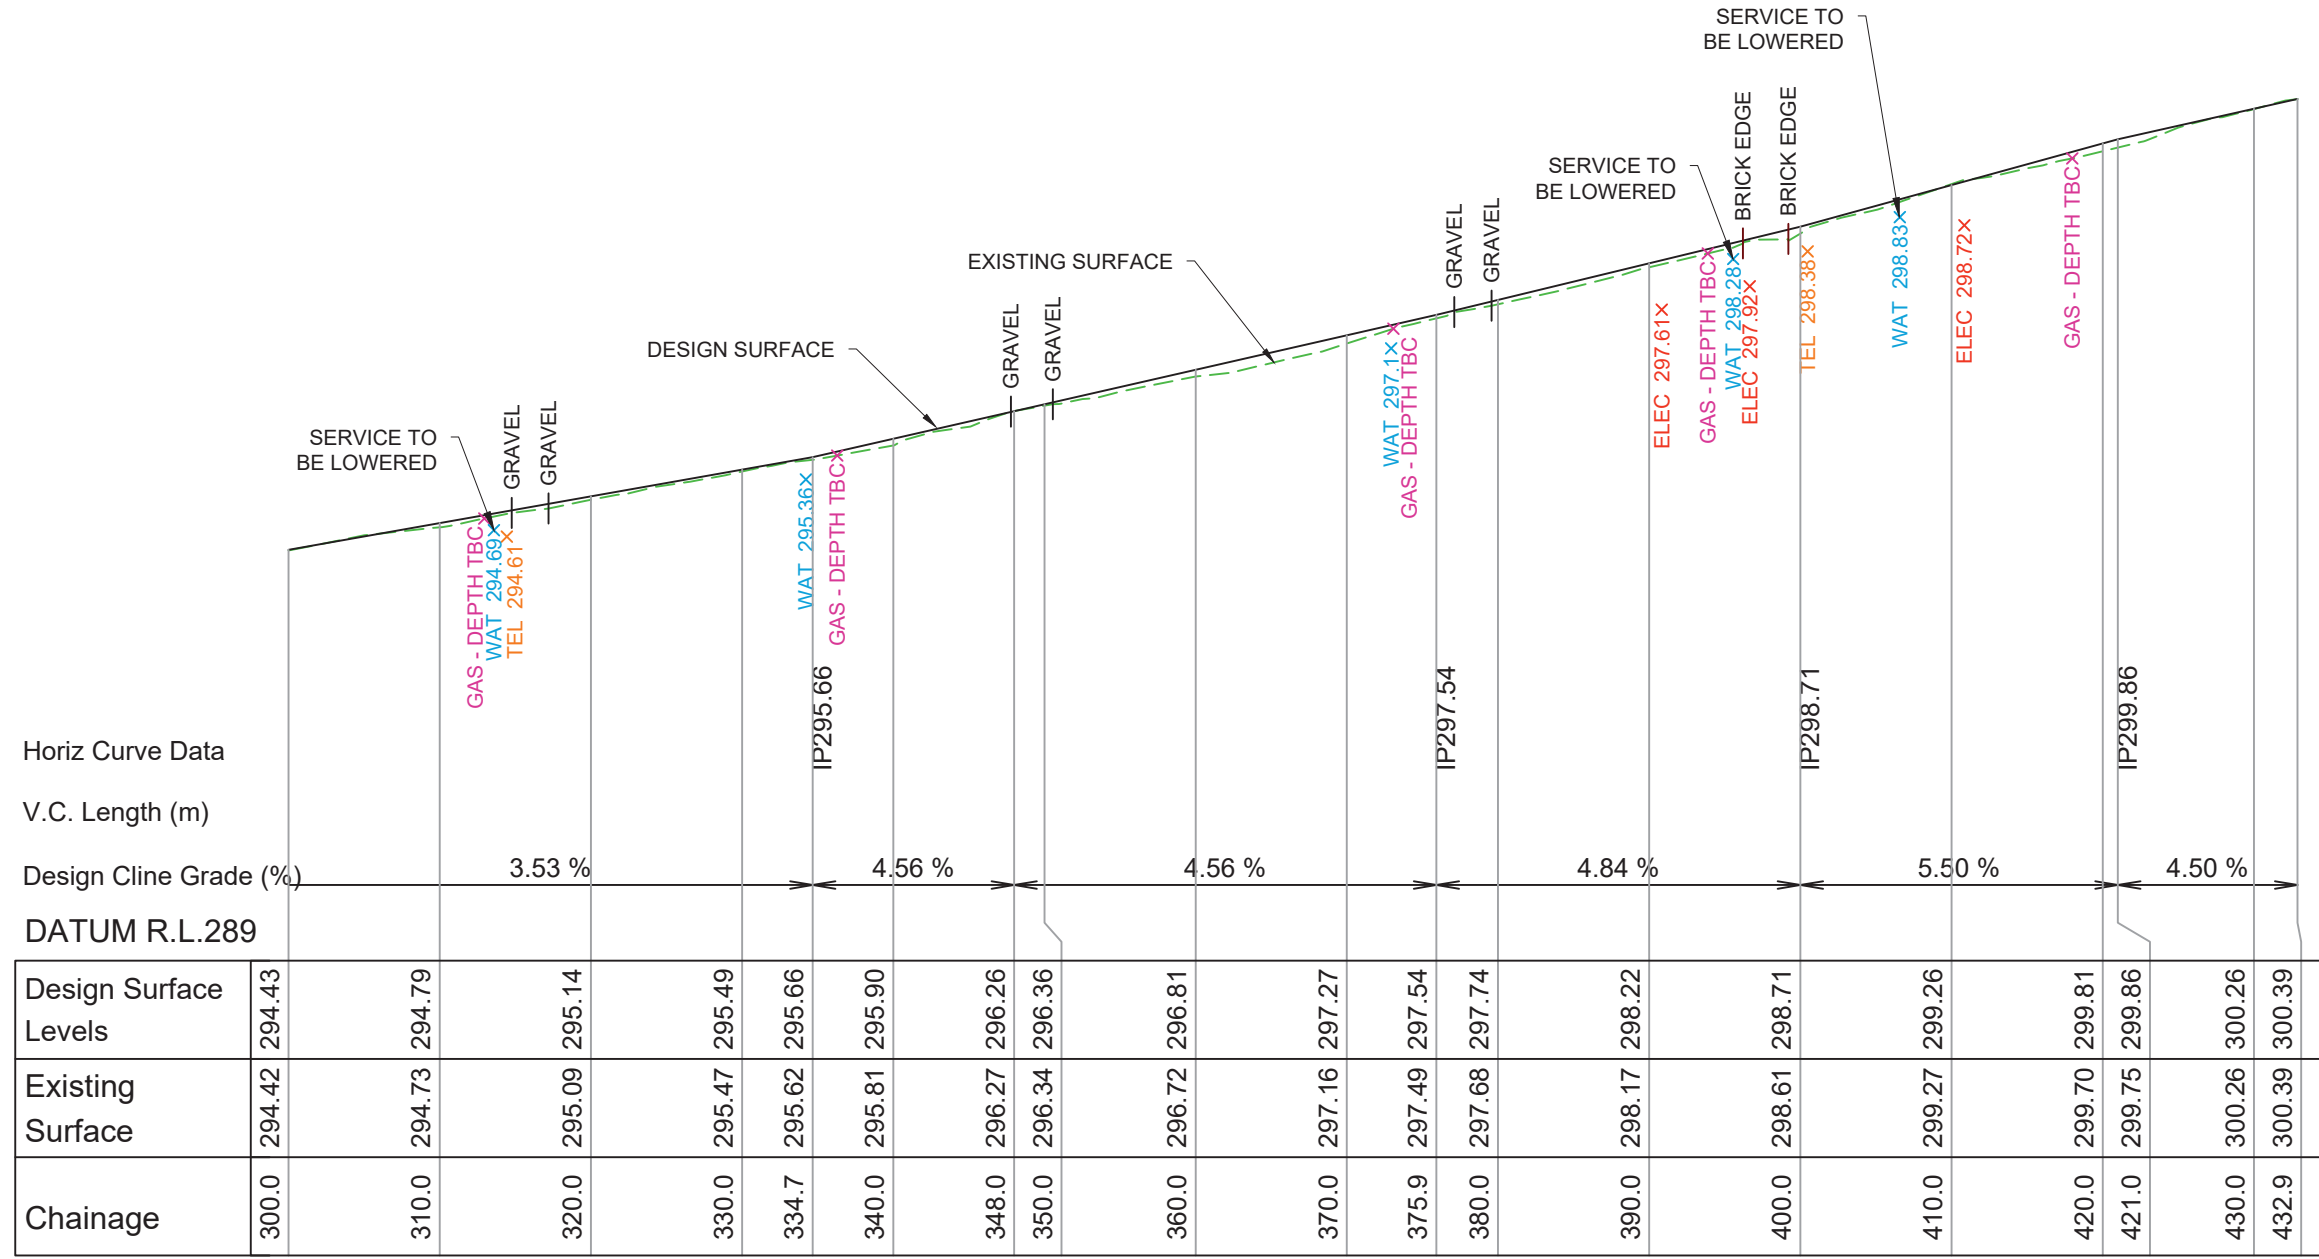

Horiz Curve Data
 V.C. Length (m)
 Design Cline Grade (%)
 DATUM R.L.289

Design Surface Levels	Existing Surface	Chainage
294.43	294.42	300.0
294.79	294.73	310.0
295.14	295.09	320.0
295.49	295.47	330.0
295.66	295.62	334.7
295.90	295.81	340.0
296.26	296.27	348.0
296.36	296.34	350.0
296.81	296.72	360.0
297.27	297.16	370.0
297.54	297.49	375.9
297.74	297.68	380.0
298.22	298.17	390.0
298.71	298.61	400.0
299.26	299.27	410.0
299.81	299.70	420.0
299.86	299.75	421.0
300.26	300.26	430.0
300.39	300.39	432.9

Scales Hor 1 : 500
 (A3 orig) Ver 1 : 100

DESIGNED:	L. MCMAHON	DATE:	30/03/2023
DRAWN:	L. MCMAHON	DATE:	23/06/2023
CHECKED:	J. BARKER	DATE:	23/06/23
APPROVED:	J. BARKER	DATE:	23/06/23




REGIONAL MANAGEMENT GROUP PTY. LTD
 All Correspondence to PO Box 2422, Bendigo DC, Victoria, 3550.
 P: 03 5441 6521 E: info@rmg.com.au
 COPYRIGHT. The information in this drawing is subject to copyright and is not to be copied in whole or in part without written approval of Regional Management Group Pty Ltd

MOUNT ALEXANDER SHIRE
 FOOTPATH DESIGN PROGRAM 2022/23
 DOVETON STREET
 LONG SECTION 3

HORIZ. 1:500
 VERT. 1:100
 ORIGINAL SHEET SIZE A3

220336-E-403


ISSUED 2023 VERSION C

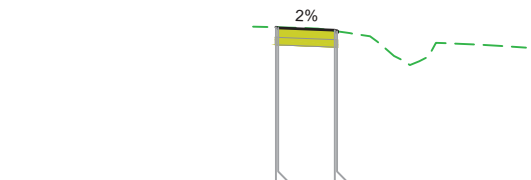

Datum 287

Design Level	289.409	289.409	289.355	289.355
Existing Surface	289.409	289.409	289.359	289.355
Offset	-0.058	0	1.5	1.56


CH 150

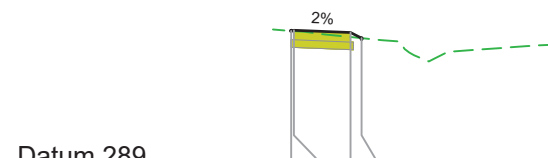

Datum 289

Design Level	290.881	290.881	290.858	290.785
Existing Surface	290.881	290.878	290.799	290.785
Offset	-0.068	0	1.5	1.792


CH 180

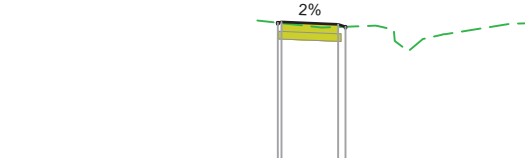

Datum 290

Design Level	292.314	292.314	292.294	292.262
Existing Surface	292.314	292.309	292.259	292.262
Offset	-0.096	0	1.5	1.693


CH 240

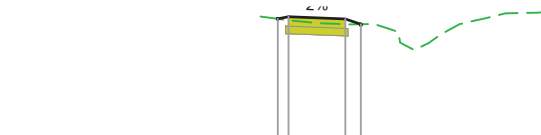

Datum 291

Design Level	293.368	293.368	293.366	293.297
Existing Surface	293.368	293.349	293.298	293.297
Offset	-0.283	0	1.5	1.914


CH 270

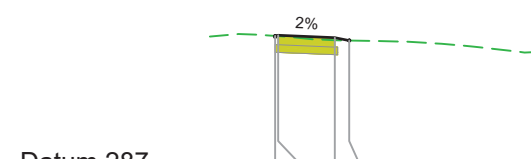

Datum 287

Design Level	288.89	288.89	288.868	288.83
Existing Surface	288.89	288.888	288.834	288.83
Offset	-0.078	0	1.5	1.883


CH 140

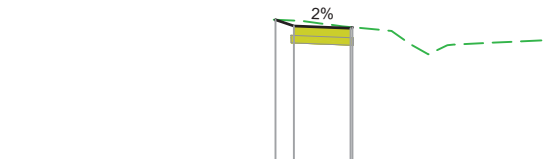

Datum 288

Design Level	290.473	290.473	290.362	290.375
Existing Surface	290.473	290.463	290.377	290.375
Offset	-0.486	0	1.5	1.551


CH 170

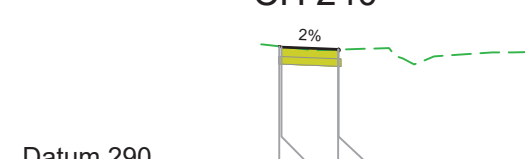

Datum 290

Design Level	291.693	291.693	291.653	291.65
Existing Surface	291.693	291.689	291.65	291.65
Offset	-0.06	0	1.5	1.511


CH 200

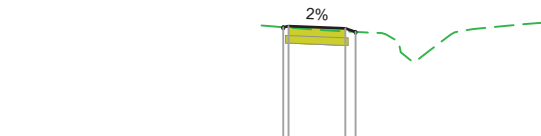

Datum 291

Design Level	293.039	293.039	293.023	292.978
Existing Surface	293.039	293.034	293.023	292.978
Offset	-0.139	0	1.5	1.772


CH 260

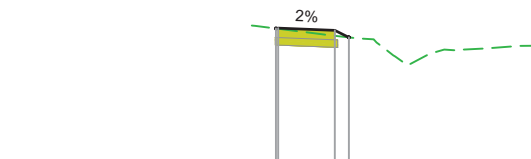

Datum 286

Design Level	288.324	288.324	288.3	288.208
Existing Surface	288.324	288.321	288.229	288.208
Offset	-0.059	0	1.5	1.871


CH 130

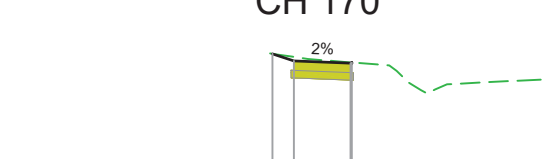

Datum 288

Design Level	289.99	289.99	289.866	289.875
Existing Surface	289.99	289.949	289.876	289.875
Offset	-0.563	0	1.5	1.535


CH 160

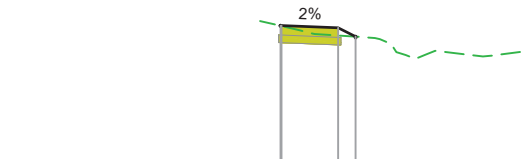

Datum 289

Design Level	291.36	291.36	291.333	291.217
Existing Surface	291.36	291.357	291.232	291.217
Offset	-0.025	0	1.5	1.962

CH 190

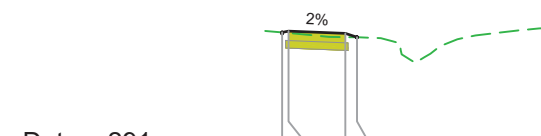

Datum 291

Design Level	292.678	292.678	292.665	292.613
Existing Surface	292.678	292.671	292.616	292.613
Offset	-0.171	0	1.5	1.809


CH 250

DESIGNED:	L. MCMAHON	DATE:	30/03/2023
DRAWN:	L. MCMAHON	DATE:	23/06/2023
CHECKED:	NAME	DATE	APPROVED:
	J. BARKER	23/06/23	NAME
			J. BARKER
			DATE
			23/06/23




REGIONAL MANAGEMENT GROUP PTY. LTD
 All Correspondence to PO Box 2422, Bendigo DC, Victoria, 3550.
 P: 03 5441 6521 E: info@rmg.com.au
 COPYRIGHT. The information in this drawing is subject to copyright and is not to be copied in whole or in part without written approval of Regional Management Group Pty Ltd

MOUNT ALEXANDER SHIRE
 FOOTPATH DESIGN PROGRAM 2022/23
 DOVETON STREET
 CROSS SECTIONS 2

 


220336-E-502

ISSUED 2023 VERSION C

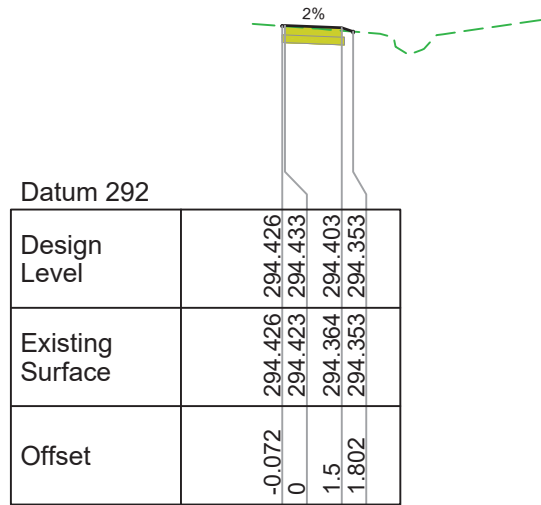


Datum 292	
Design Level	294.426 294.433
Existing Surface	294.426 294.423 294.364 294.353
Offset	-0.072 0 1.5 1.802

CH 300

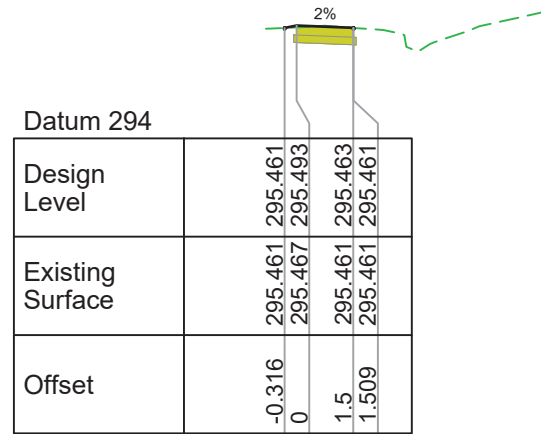


Datum 294	
Design Level	295.461 295.493
Existing Surface	295.461 295.467 295.461 295.461
Offset	-0.316 0 1.5 1.509

CH 330

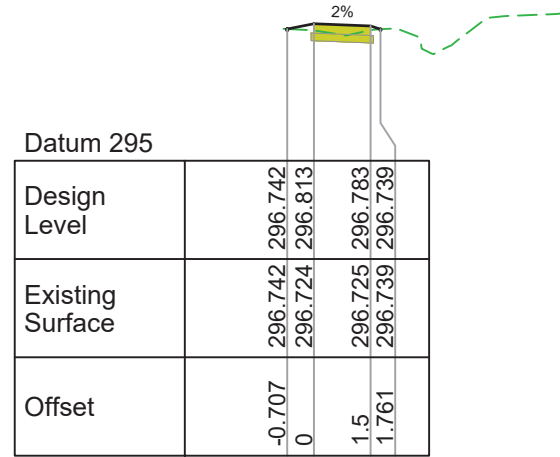


Datum 295	
Design Level	296.742 296.813
Existing Surface	296.742 296.724 296.725 296.783
Offset	-0.707 0 1.5 1.761

CH 360

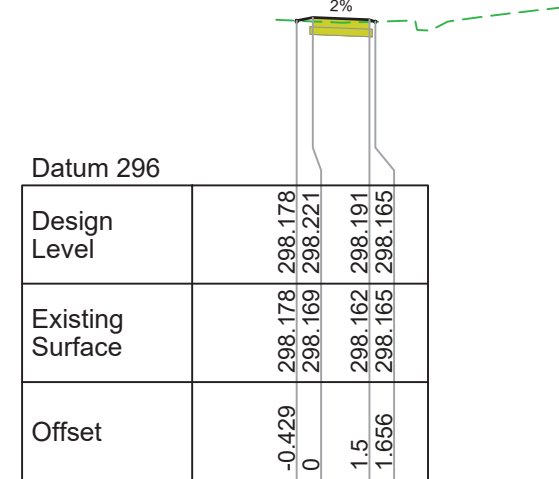


Datum 296	
Design Level	298.178 298.221
Existing Surface	298.178 298.169 298.162 298.191
Offset	-0.429 0 1.5 1.656

CH 390

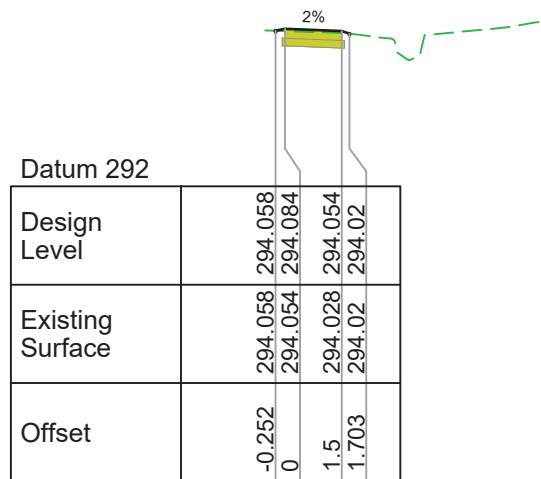


Datum 292	
Design Level	294.058 294.084
Existing Surface	294.058 294.054 294.028 294.054
Offset	-0.252 0 1.5 1.703

CH 290

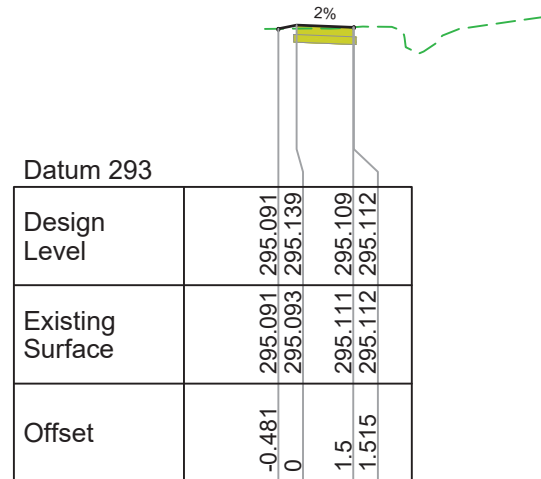


Datum 293	
Design Level	295.091 295.139
Existing Surface	295.091 295.093 295.111 295.112
Offset	-0.481 0 1.5 1.515

CH 320

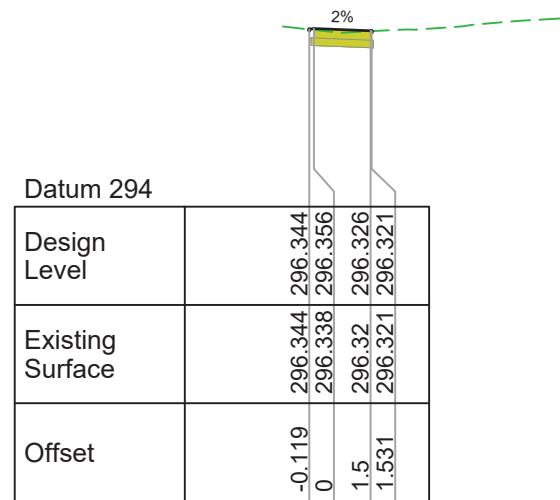


Datum 294	
Design Level	296.344 296.356
Existing Surface	296.344 296.338 296.32 296.321
Offset	-0.119 0 1.5 1.531

CH 350

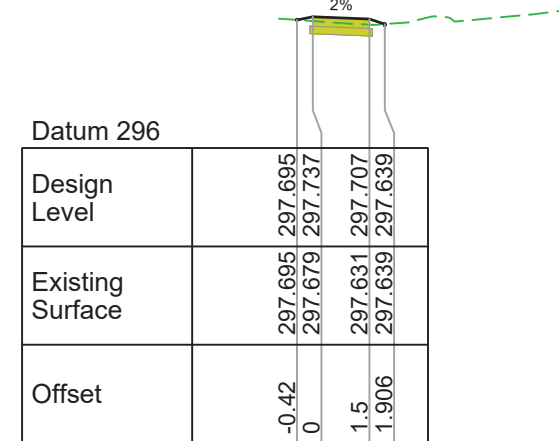


Datum 296	
Design Level	297.695 297.737
Existing Surface	297.695 297.679 297.631 297.707
Offset	-0.42 0 1.5 1.906

CH 380

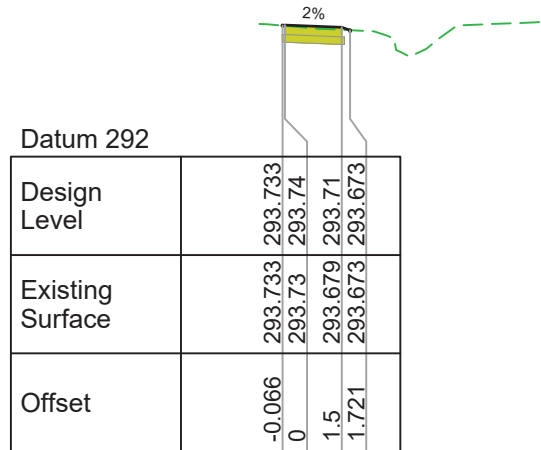


Datum 292	
Design Level	293.733 293.74
Existing Surface	293.733 293.73 293.679 293.673
Offset	-0.066 0 1.5 1.721

CH 280

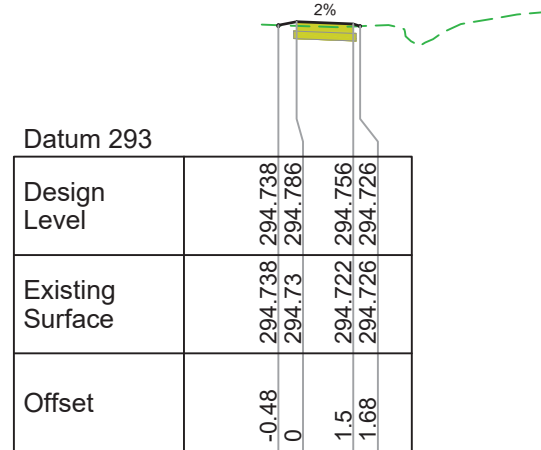


Datum 293	
Design Level	294.738 294.766
Existing Surface	294.738 294.73 294.722 294.726
Offset	-0.48 0 1.5 1.68

CH 310

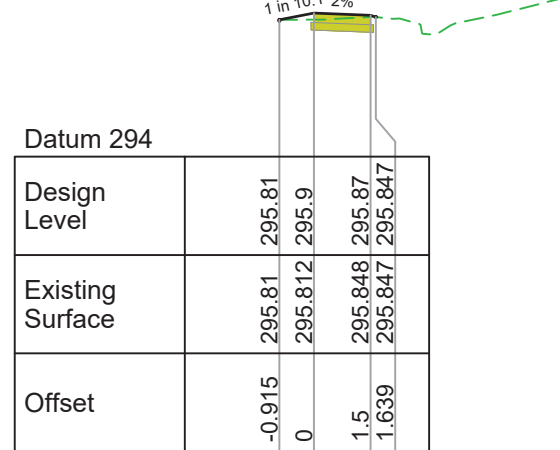

Datum 294	
Design Level	295.81 295.9
Existing Surface	295.81 295.812 295.848 295.87
Offset	-0.915 0 1.5 1.639

CH 340

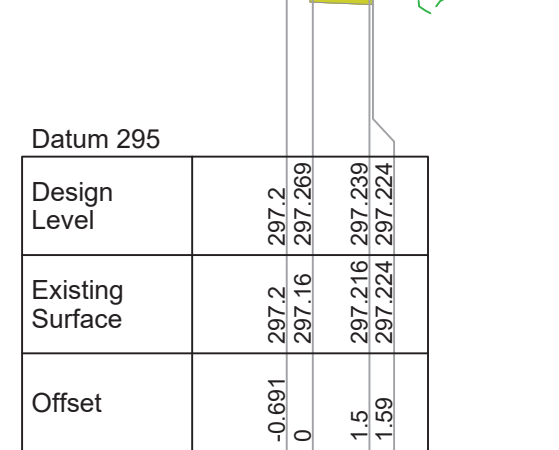

Datum 295	
Design Level	297.2 297.269
Existing Surface	297.2 297.16 297.216 297.239
Offset	-0.691 0 1.5 1.59

CH 370

DESIGNED:	L. MCMAHON	DATE:	30/03/2023
DRAWN:	L. MCMAHON	DATE:	23/06/2023
CHECKED:	J. BARKER	DATE:	23/06/23
APPROVED:	J. BARKER	DATE:	23/06/23
REV	DESCRIPTION	DATE	APPROVED
C	FINAL DESIGN	23/06/23	J. BARKER
B	DETAIL DESIGN	09/06/23	J. BARKER
A	PRELIMINARY DESIGN	05/04/23	P.CHATTERLEY

RMG
REGIONAL MANAGEMENT GROUP PTY. LTD
All Correspondence to PO Box 2422, Bendigo DC, Victoria, 3550.
P: 03 5441 6521 E: info@rmg.com.au
COPYRIGHT. The information in this drawing is subject to copyright and is not to be copied in whole or in part without written approval of Regional Management Group Pty Ltd

MOUNT ALEXANDER SHIRE
FOOTPATH DESIGN PROGRAM 2022/23
DOVETON STREET
CROSS SECTIONS 3

HORIZ. 1:200
VERT. 1:100
ORIGINAL SHEET SIZE A3
220336-E-503
ISSUED 2023 VERSION C



Datum 298

Design Level	299.73	299.73	299.805
Existing Surface	299.73	299.703	299.805
Offset	-0.749	0	1.847

CH 420



Datum 297

Design Level	299.271	299.271	299.255
Existing Surface	299.271	299.268	299.225
Offset	-0.098	0	1.584

CH 410



Datum 299

Design Level	300.395	300.395	300.365
Existing Surface	300.395	300.356	300.356
Offset	0	1.5	1.551

CH 432.885



Datum 297

Design Level	298.616	298.616	298.705
Existing Surface	298.616	298.615	298.675
Offset	-0.886	0	1.776

CH 400



Datum 298

Design Level	300.261	300.261	300.265
Existing Surface	300.261	300.26	300.235
Offset	-0.037	0	1.511

CH 430

DESIGNED:	L. MCMAHON	DATE:	30/03/2023
DRAWN:	L. MCMAHON	DATE:	23/06/2023
CHECKED:	J. BARKER	DATE:	23/06/23
APPROVED:	J. BARKER	DATE:	23/06/23
REV	DESCRIPTION	DATE	APPROVED
C	FINAL DESIGN	23/06/23	J. BARKER
B	DETAIL DESIGN	09/06/23	J. BARKER
A	PRELIMINARY DESIGN	05/04/23	P.CHATTERLEY

RMG

REGIONAL MANAGEMENT GROUP PTY. LTD
 All Correspondence to PO Box 2422, Bendigo DC, Victoria, 3550.
 P: 03 5441 6521 E: info@rmg.com.au
 COPYRIGHT. The information in this drawing is subject to copyright and is not to be copied in whole or in part without written approval of Regional Management Group Pty Ltd

MOUNT ALEXANDER SHIRE

FOOTPATH DESIGN PROGRAM 2022/23

DOVETON STREET

CROSS SECTIONS 4

HORIZ. 1:200
 VERT. 1:100

ORIGINAL SHEET SIZE A3

220336-E-504

ISSUED 2023 | VERSION C

FOOTPATH DESIGN LINE - SETOUT INFORMATION

PT	CHAINAGE	EASTING	NORTHING	HEIGHT	BEARING	DEP·SEG	DEP·LEN
S	0-000	252388-639	5894786-001	280-611	96°19'16-73"	LINE	220-000
	10-000	252398-578	5894784-900	281-061	96°19'16-73"		
	20-000	252408-518	5894783-799	281-511	96°19'16-73"		
	30-000	252418-457	5894782-698	282-140	96°19'16-73"		
	40-000	252428-396	5894781-597	282-820	96°19'16-73"		
	50-000	252438-335	5894780-496	283-500	96°19'16-73"		
	60-000	252448-274	5894779-395	284-095	96°19'16-73"		
	70-000	252458-214	5894778-294	284-638	96°19'16-73"		
	80-000	252468-153	5894777-192	285-222	96°19'16-73"		
	90-000	252478-092	5894776-091	285-896	96°19'16-73"		
	100-000	252488-031	5894774-990	286-600	96°19'16-73"		
	110-000	252497-970	5894773-889	287-195	96°19'16-73"		
	120-000	252507-910	5894772-788	287-762	96°19'16-73"		
	130-000	252517-849	5894771-687	288-330	96°19'16-73"		
	140-000	252527-788	5894770-586	288-898	96°19'16-73"		
	150-000	252537-727	5894769-485	289-400	96°19'16-73"		
	160-000	252547-666	5894768-384	289-896	96°19'16-73"		
	170-000	252557-606	5894767-283	290-392	96°19'16-73"		
	180-000	252567-545	5894766-182	290-888	96°19'16-73"		
	190-000	252577-484	5894765-081	291-363	96°19'16-73"		
	200-000	252587-423	5894763-980	291-683	96°19'16-73"		
	210-000	252597-362	5894762-879	291-832	96°19'16-73"		
	220-000	252607-302	5894761-778	291-874	96°19'16-73"		
DIS	220-000	252607-302	5894761-778	291-874	96°12'35-39"	LINE	212-885
	230-000	252617-243	5894760-696	291-917	96°12'35-39"		
	240-000	252627-184	5894759-615	292-324	96°12'35-39"		
	250-000	252637-126	5894758-533	292-695	96°12'35-39"		
	260-000	252647-067	5894757-451	293-053	96°12'35-39"		
	270-000	252657-008	5894756-369	293-396	96°12'35-39"		
	280-000	252666-950	5894755-288	293-740	96°12'35-39"		
	290-000	252676-891	5894754-206	294-084	96°12'35-39"		
	300-000	252686-832	5894753-124	294-433	96°12'35-39"		
	310-000	252696-774	5894752-043	294-786	96°12'35-39"		
	320-000	252706-715	5894750-961	295-139	96°12'35-39"		
	330-000	252716-656	5894749-879	295-493	96°12'35-39"		
	340-000	252726-598	5894748-798	295-900	96°12'35-39"		
	350-000	252736-539	5894747-716	296-356	96°12'35-39"		
	360-000	252746-480	5894746-634	296-813	96°12'35-39"		
	370-000	252756-421	5894745-552	297-269	96°12'35-39"		
	380-000	252766-363	5894744-471	297-737	96°12'35-39"		
	390-000	252776-304	5894743-389	298-221	96°12'35-39"		
	400-000	252786-245	5894742-307	298-705	96°12'35-39"		
	410-000	252796-187	5894741-226	299-255	96°12'35-39"		
	420-000	252806-128	5894740-144	299-805	96°12'35-39"		
	430-000	252816-069	5894739-062	300-265	96°12'35-39"		
E	432-885	252818-937	5894738-750	300-395	96°12'35-39"		

WARNING

BEWARE OF UNDERGROUND SERVICES

The locations of underground services are approximate ONLY and their exact position should be proven on site. No guarantee is given that all existing services are shown.

DESIGNED:	L. MCMAHON	DATE:	30/03/2023
DRAWN:	L. MCMAHON	DATE:	23/06/2023
CHECKED:	J. BARKER	DATE:	23/06/23
APPROVED:	J. BARKER	DATE:	23/06/23
REV	DESCRIPTION	DATE	APPROVED



REGIONAL MANAGEMENT GROUP PTY. LTD
 All Correspondence to PO Box 2422, Bendigo DC, Victoria, 3550.
 P: 03 5441 6521 E: info@rmg.com.au
 COPYRIGHT. The information in this drawing is subject to copyright and is not to be copied in whole or in part without written approval of Regional Management Group Pty Ltd

MOUNT ALEXANDER SHIRE

FOOTPATH DESIGN PROGRAM 2022/23

DOVETON STREET

SETOUT INFORMATION

NTS
ORIGINAL SHEET SIZE A3

220336-E-601

ISSUED 2023 VERSION C