


DETAIL DESIGN - SECTION 1 ENLARGEMENT
 SCALE 1:100 @ A1
 SCALE 1:200 @ A3

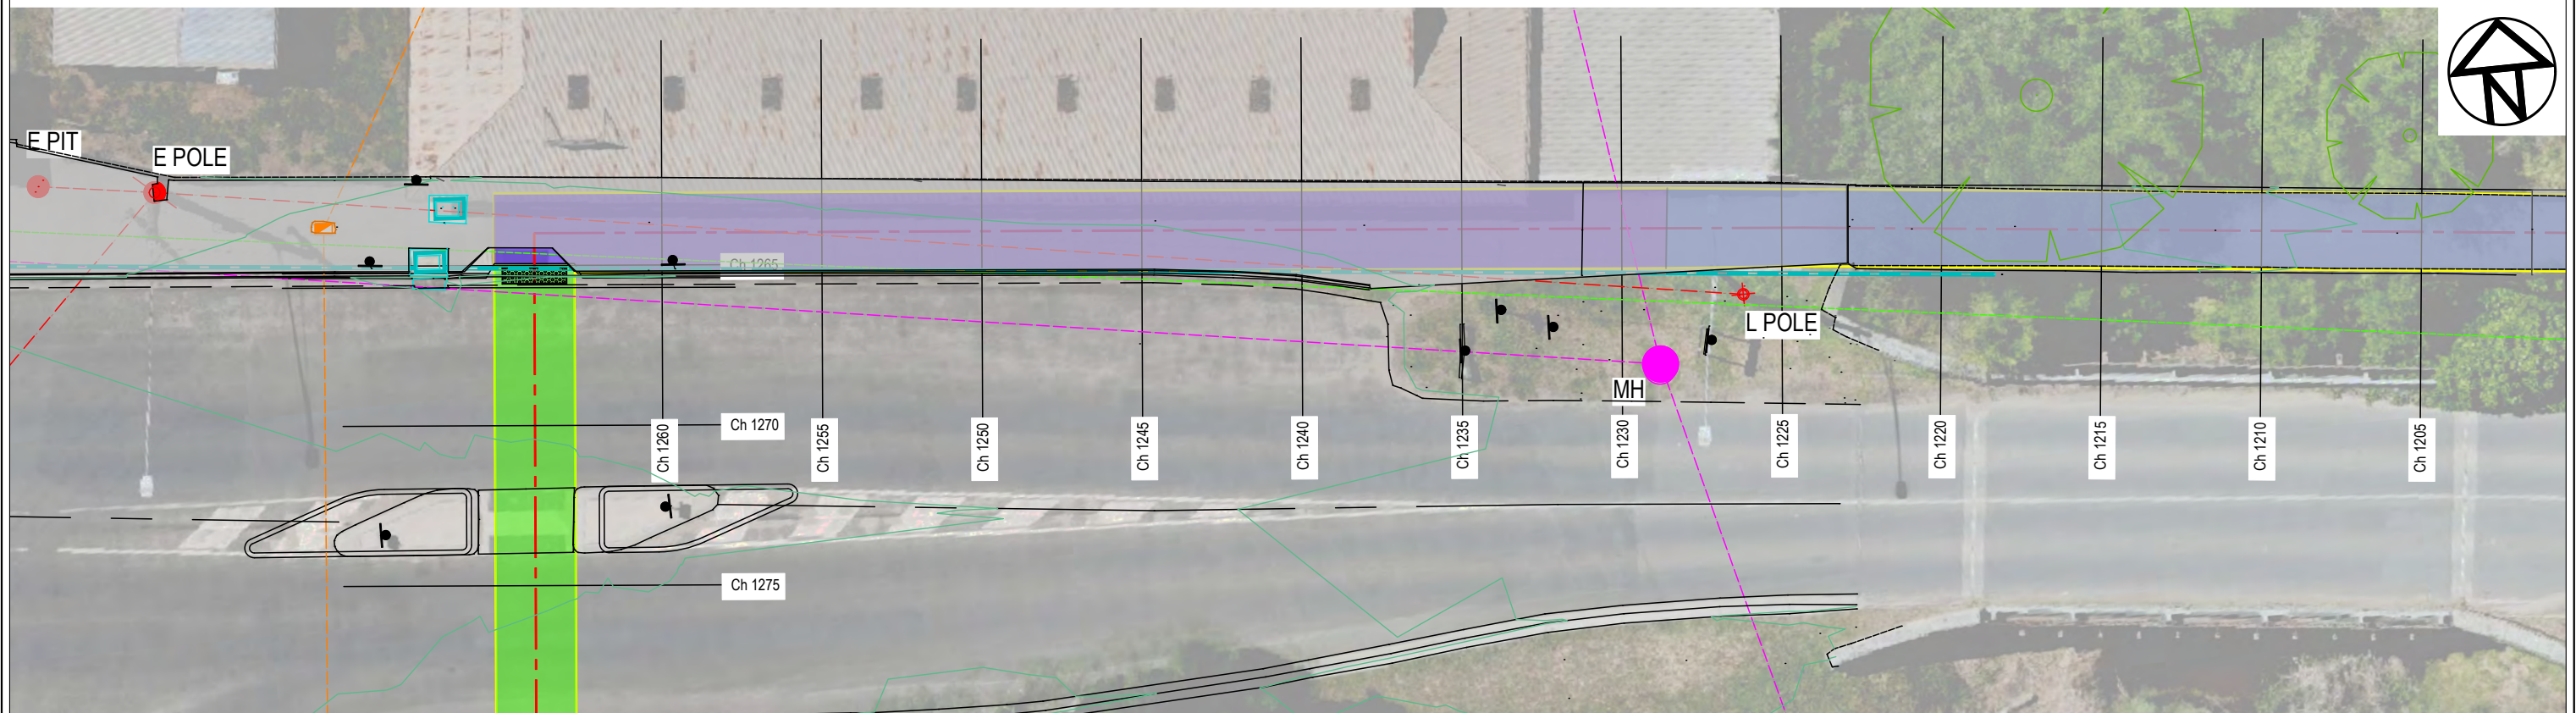

DETAIL DESIGN - SECTION 1 ENLARGEMENT
 SCALE 1:100 @ A1
 SCALE 1:200 @ A3

© GMR Engineering Services
 THIS DOCUMENT IS THE PROPERTY OF GMR ENGINEERING SERVICES AND IS NOT TO BE REPRODUCED OR TRANSMITTED IN ANY FORM OR BY ANY MEANS, ELECTRONIC OR MECHANICAL, INCLUDING PHOTOCOPYING, RECORDING, OR BY ANY INFORMATION STORAGE AND RETRIEVAL SYSTEM, WITHOUT THE WRITTEN PERMISSION OF GMR ENGINEERING SERVICES. ALL RIGHTS ARE RESERVED. ANY UNAUTHORIZED USE IS STRICTLY PROHIBITED. ALL DIMENSIONS AND SPECIFICATIONS ARE TO BE CHECKED AGAINST THE ORIGINAL DRAWING BEFORE COMMENCING ANY WORK OR SHOP DRAWINGS. APPROVEMENT NOT FOR TENDER.

GMR
 Engineering Services
 Phone: (03) 5822 0333
 Fax: (03) 5822 0033
 Website: gmreng.com.au

LOCALITY KEY SHEET.




PRELIMINARY
 (NOT FOR CONSTRUCTION)
 06/03/2026

REDUCED SCALE

DESIGN BY: G.Ryan
 DRAFTED BY: T.Ainsworth
 VERIFIED BY:
 AUTHORIZED BY: G.Ryan

March 2026
 March 2026
 REG. No.:

REV	AMENDMENTS	DATE	DRN	ENG
A	INITIAL DRAFT	13/03/26	TA	GR

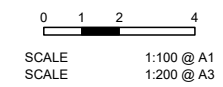


GMR Engineering Services
 Mount Alexander Shire Council
 Castlemaine Shared Path
 Parker St to Ireland St

Detail Design - Section 1 Enlargement
 Drawing No. GMR25018.F11
 Revision. A Sheet No. F11
 GMR25018.12 Detail Design - Section 1.dwg



DETAIL DESIGN - SECTION 2 ENLARGEMENT
 SCALE 1:100 @ A1
 SCALE 1:200 @ A3

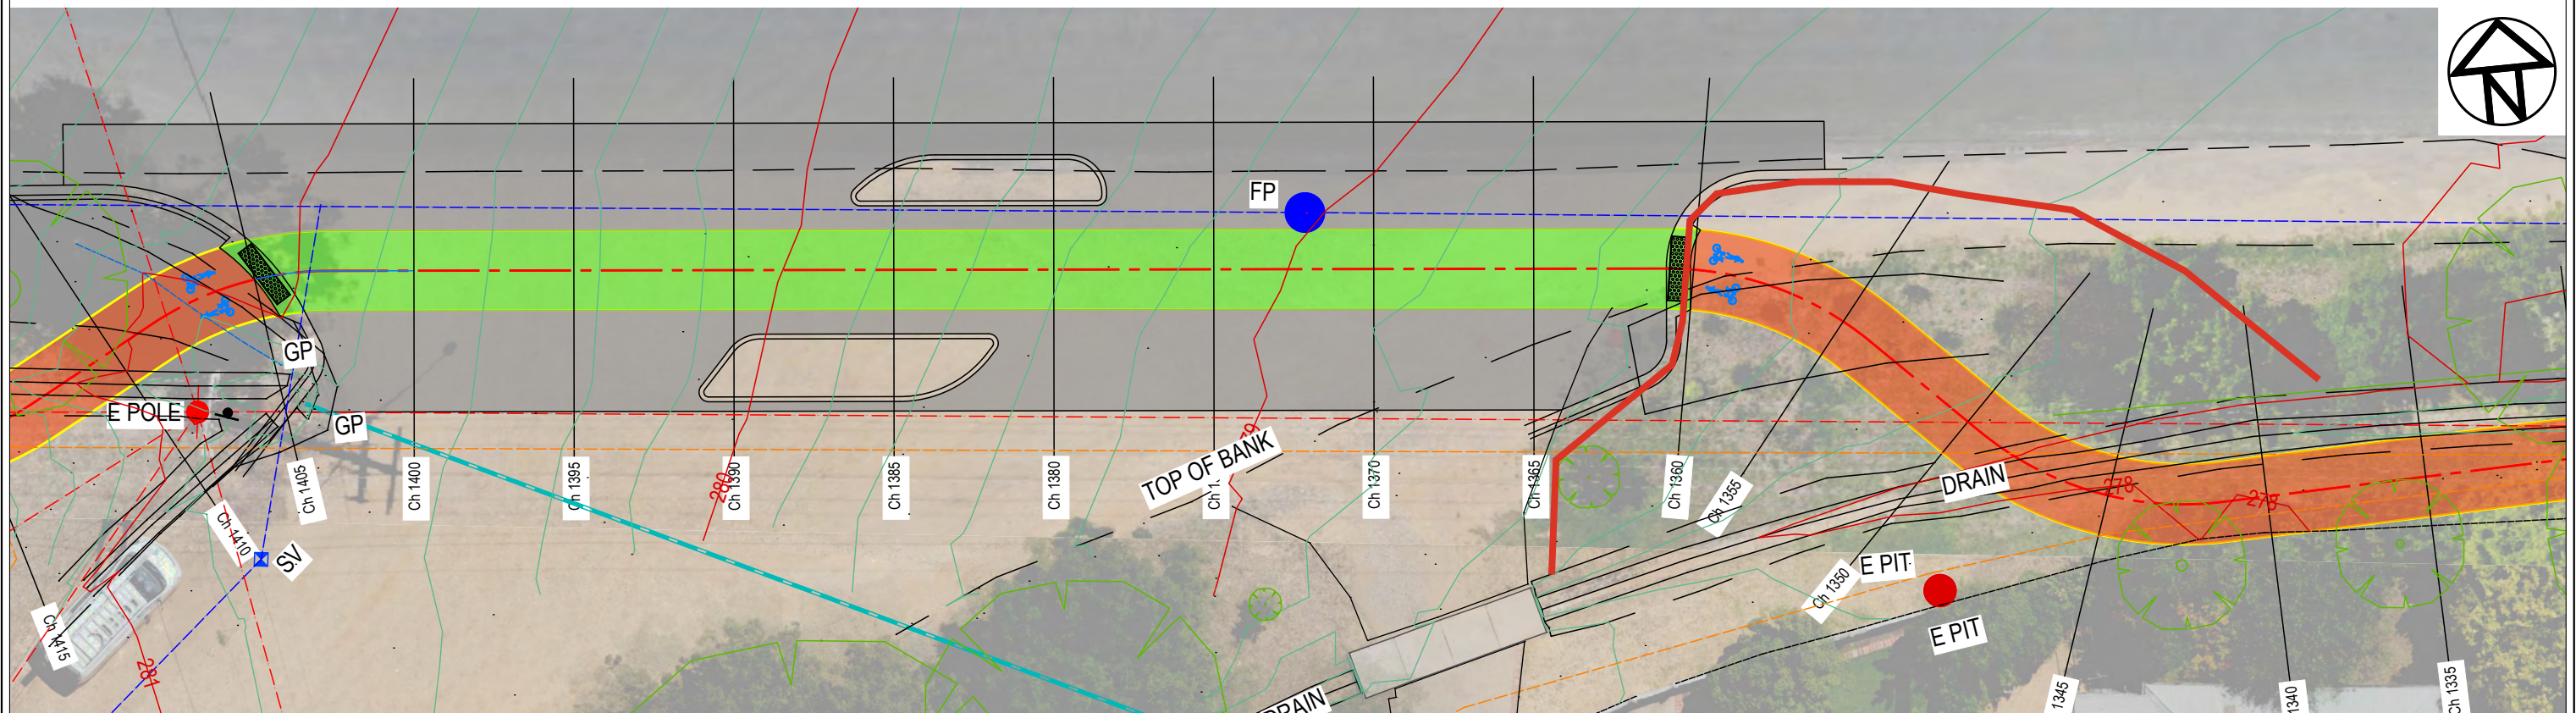


DETAIL DESIGN - SECTION 2 ENLARGEMENT
 SCALE 1:100 @ A1
 SCALE 1:200 @ A3

© GMR Engineering Services
 THIS DOCUMENT IS THE PROPERTY OF GMR ENGINEERING SERVICES AND IS NOT TO BE REPRODUCED OR TRANSMITTED IN ANY FORM OR BY ANY MEANS, ELECTRONIC OR MECHANICAL, INCLUDING PHOTOCOPYING, RECORDING, OR BY ANY INFORMATION STORAGE AND RETRIEVAL SYSTEM, WITHOUT THE WRITTEN PERMISSION OF GMR ENGINEERING SERVICES. ALL RIGHTS RESERVED. UNAUTHORIZED USE IS STRICTLY PROHIBITED. ALL PROJECTS ARE SUBJECT TO CHANGE WITHOUT NOTICE. PLEASE REFER TO THE PROJECT DRAWINGS FOR THE LATEST INFORMATION.

GMR
 Engineering Services

Phone: (03) 5822 0333
 Fax: (03) 5822 0033
 Website: gmreng.com.au

LOCALITY KEY SHEET.

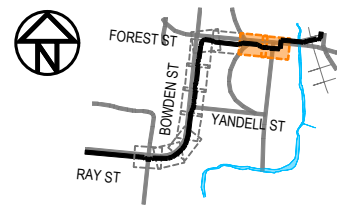

PRELIMINARY
 (NOT FOR CONSTRUCTION)
 06/03/2026

REDUCED SCALE

DESIGN BY: G.Ryan
 DRAFTED BY: T.Ainsworth
 VERIFIED BY:
 AUTHORISED BY: G.Ryan

March 2026
 March 2026
 REG. No.:


0 1 2 4
 SCALE 1:100 @ A1
 SCALE 1:200 @ A3

REV	AMENDMENTS	DATE	DRN	ENG
A	INITIAL DRAFT	13/03/26	TA	GR


Mount Alexander
 Shire Council

GMR Engineering Services
 Mount Alexander Shire Council
 Castlemaine Shared Path
 Parker St to Ireland St

Detail Design - Section 2 Enlargement
 Drawing No. GMR25018.G03
 Revision. A Sheet No. G03
 GMR25018.12 Detail Design - Section 2.dwg

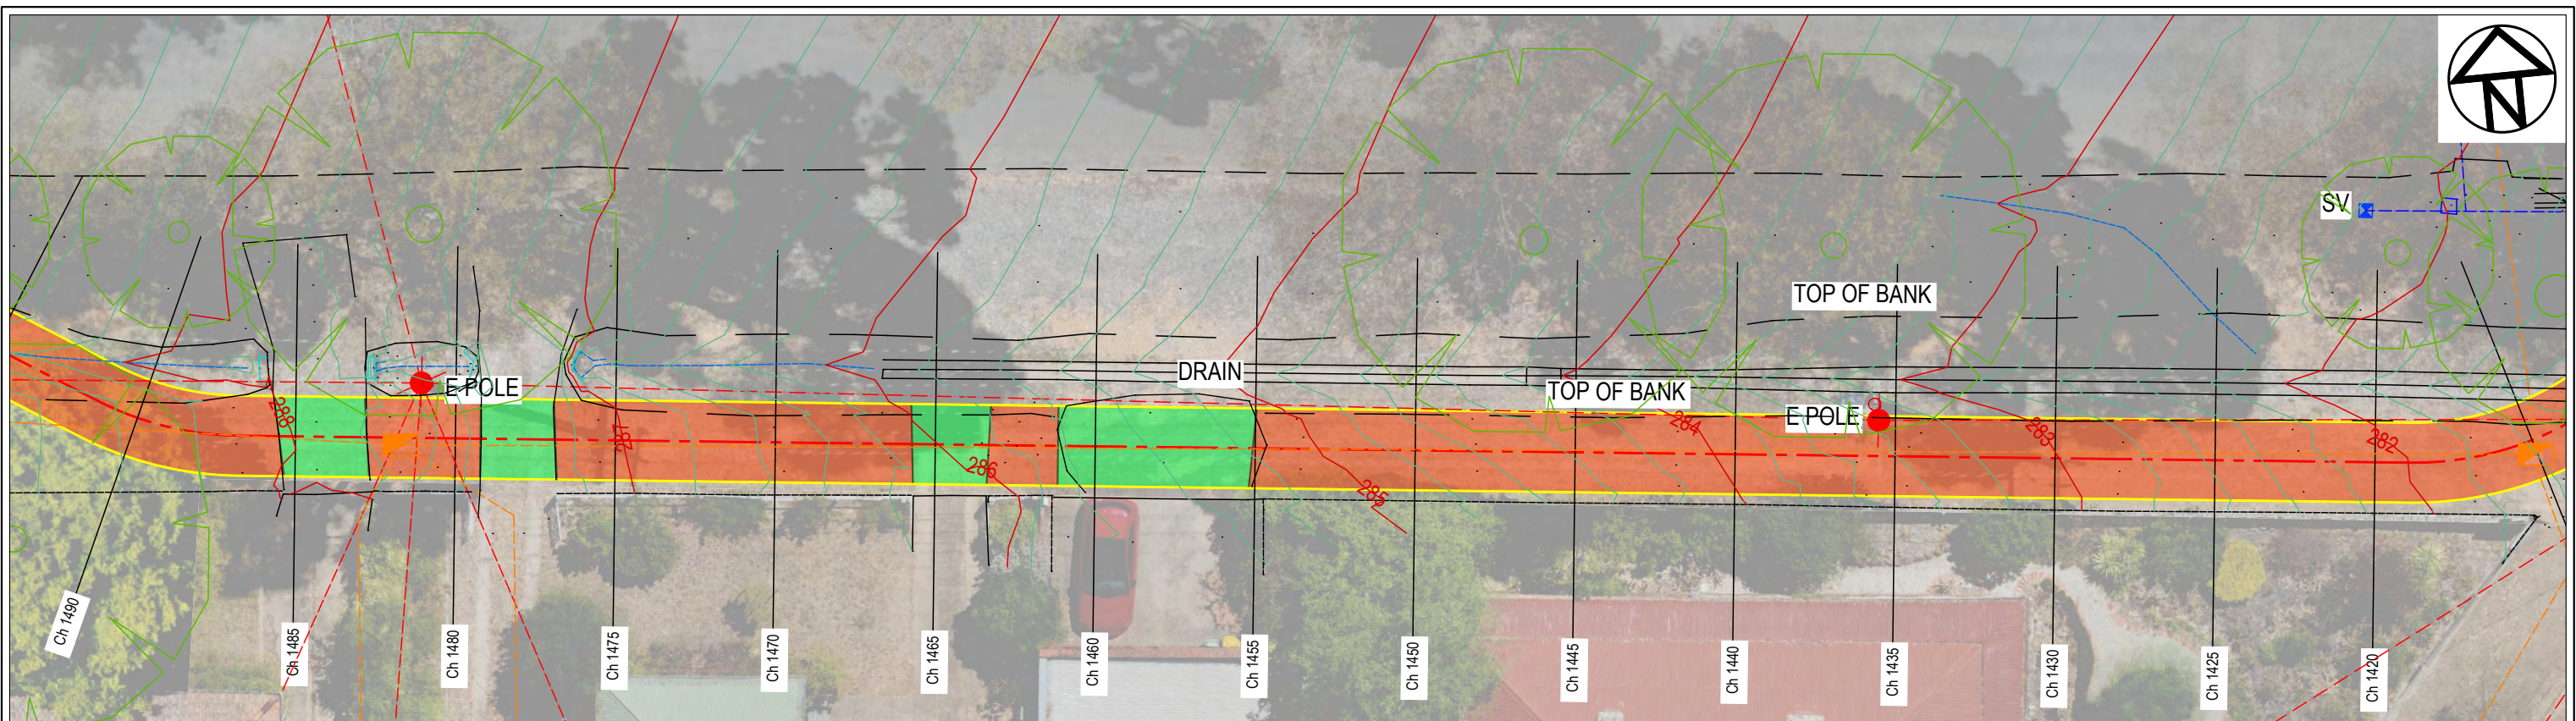

DETAIL DESIGN - SECTION 2 ENLARGEMENT
 SCALE 1:100 @ A1
 SCALE 1:200 @ A3

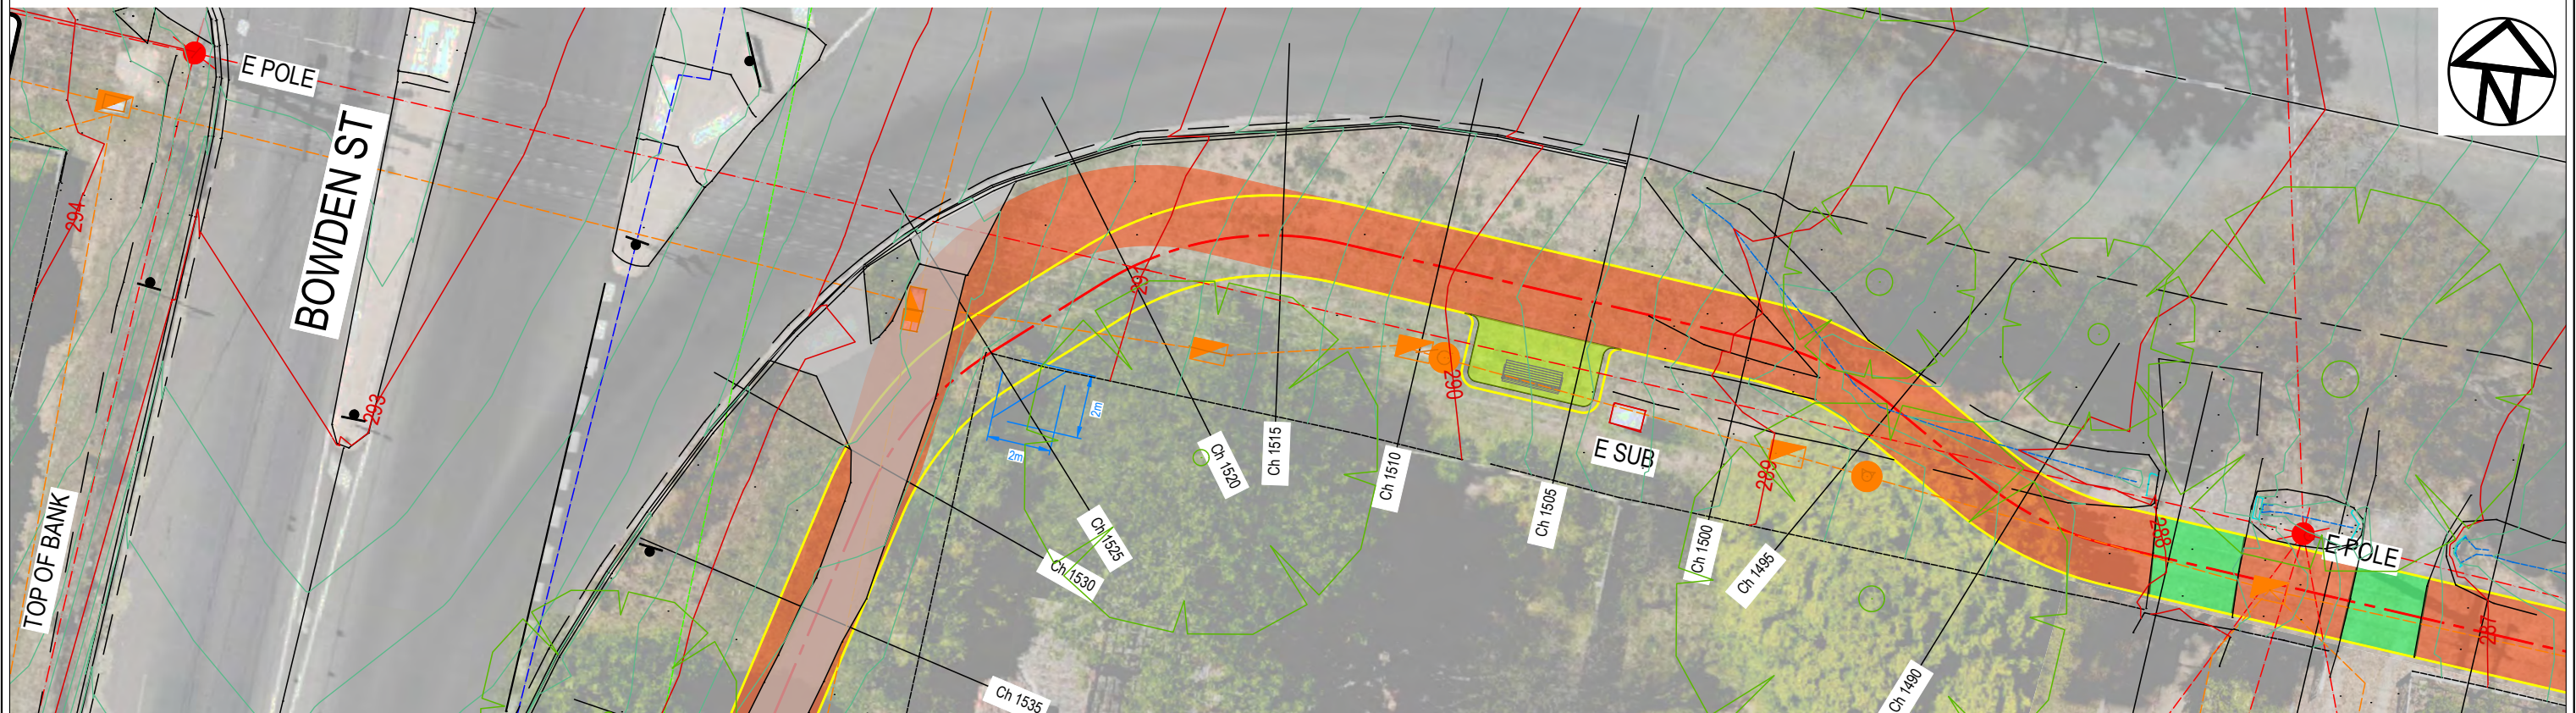


DETAIL DESIGN - SECTION 2 ENLARGEMENT
 SCALE 1:100 @ A1
 SCALE 1:200 @ A3

© GMR Engineering Services
 THIS DOCUMENT IS THE PROPERTY OF GMR ENGINEERING SERVICES AND IS NOT TO BE REPRODUCED OR TRANSMITTED IN ANY FORM OR BY ANY MEANS, ELECTRONIC OR MECHANICAL, INCLUDING PHOTOCOPYING, RECORDING, OR BY ANY INFORMATION STORAGE AND RETRIEVAL SYSTEM, WITHOUT THE WRITTEN PERMISSION OF GMR ENGINEERING SERVICES. ALL RIGHTS RESERVED. ANY UNAUTHORIZED USE IS STRICTLY PROHIBITED. ALL DRAWINGS ARE PRELIMINARY AND NOT TO BE USED FOR CONSTRUCTION WITHOUT THE WRITTEN PERMISSION OF GMR ENGINEERING SERVICES.

GMR
 Engineering Services

Phone: (03) 5822 0333
 Fax: (03) 5822 0033
 Website: gmreng.com.au

LOCALITY KEY SHEET.

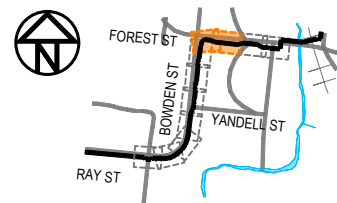


PRELIMINARY
 (NOT FOR CONSTRUCTION)
 06/03/2026

REDUCED SCALE

DESIGN BY: G.Ryan
 DRAFTED BY: T.Ainsworth
 VERIFIED BY:
 AUTHORISED BY: G.Ryan


March 2026
 March 2026
 REG. No.:

REV	AMENDMENTS	DATE	DRN	ENG
A	INITIAL DRAFT	13/03/26	TA	GR

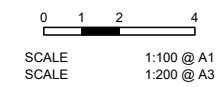


GMR Engineering Services
 Mount Alexander Shire Council
 Castlemaine Shared Path
 Parker St to Ireland St

Detail Design - Section 2 Enlargement
 Drawing No. GMR25018.G04
 Revision. A Sheet No. G04
 GMR25018.12 Detail Design - Section 2.dwg

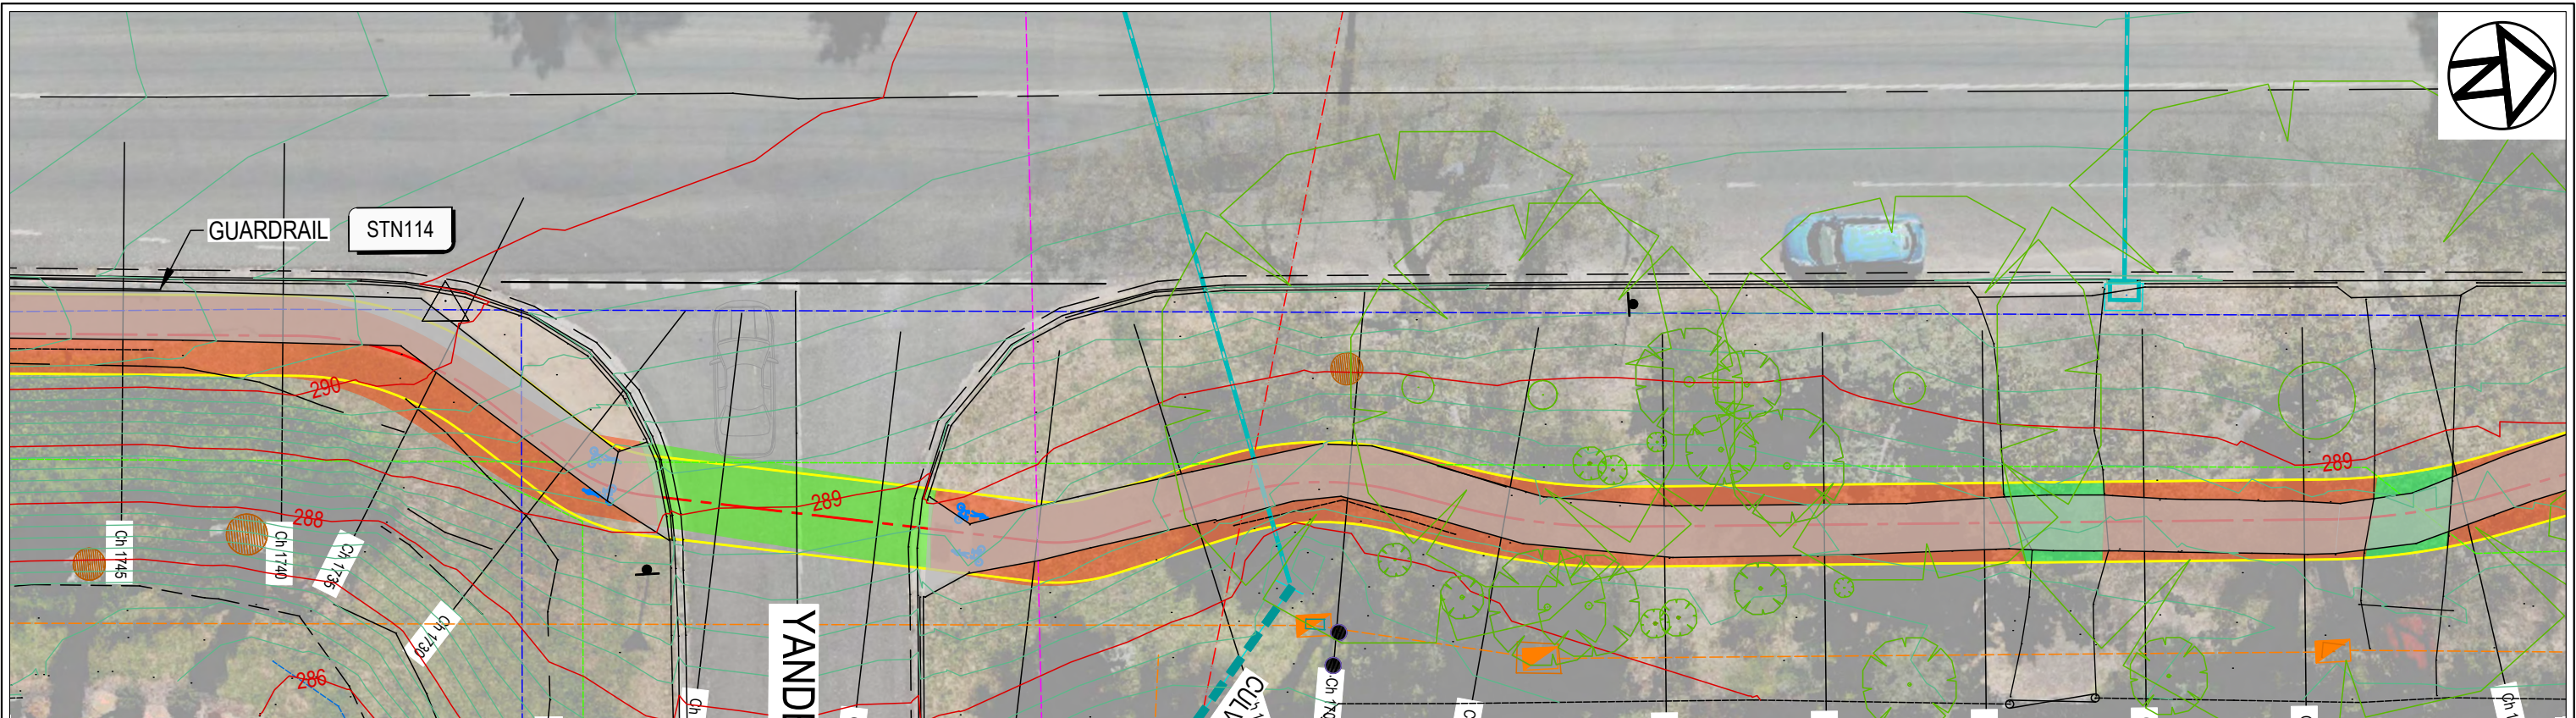

DETAIL DESIGN - SECTION 2 ENLARGEMENT
 SCALE 1:100 @ A1
 SCALE 1:200 @ A3

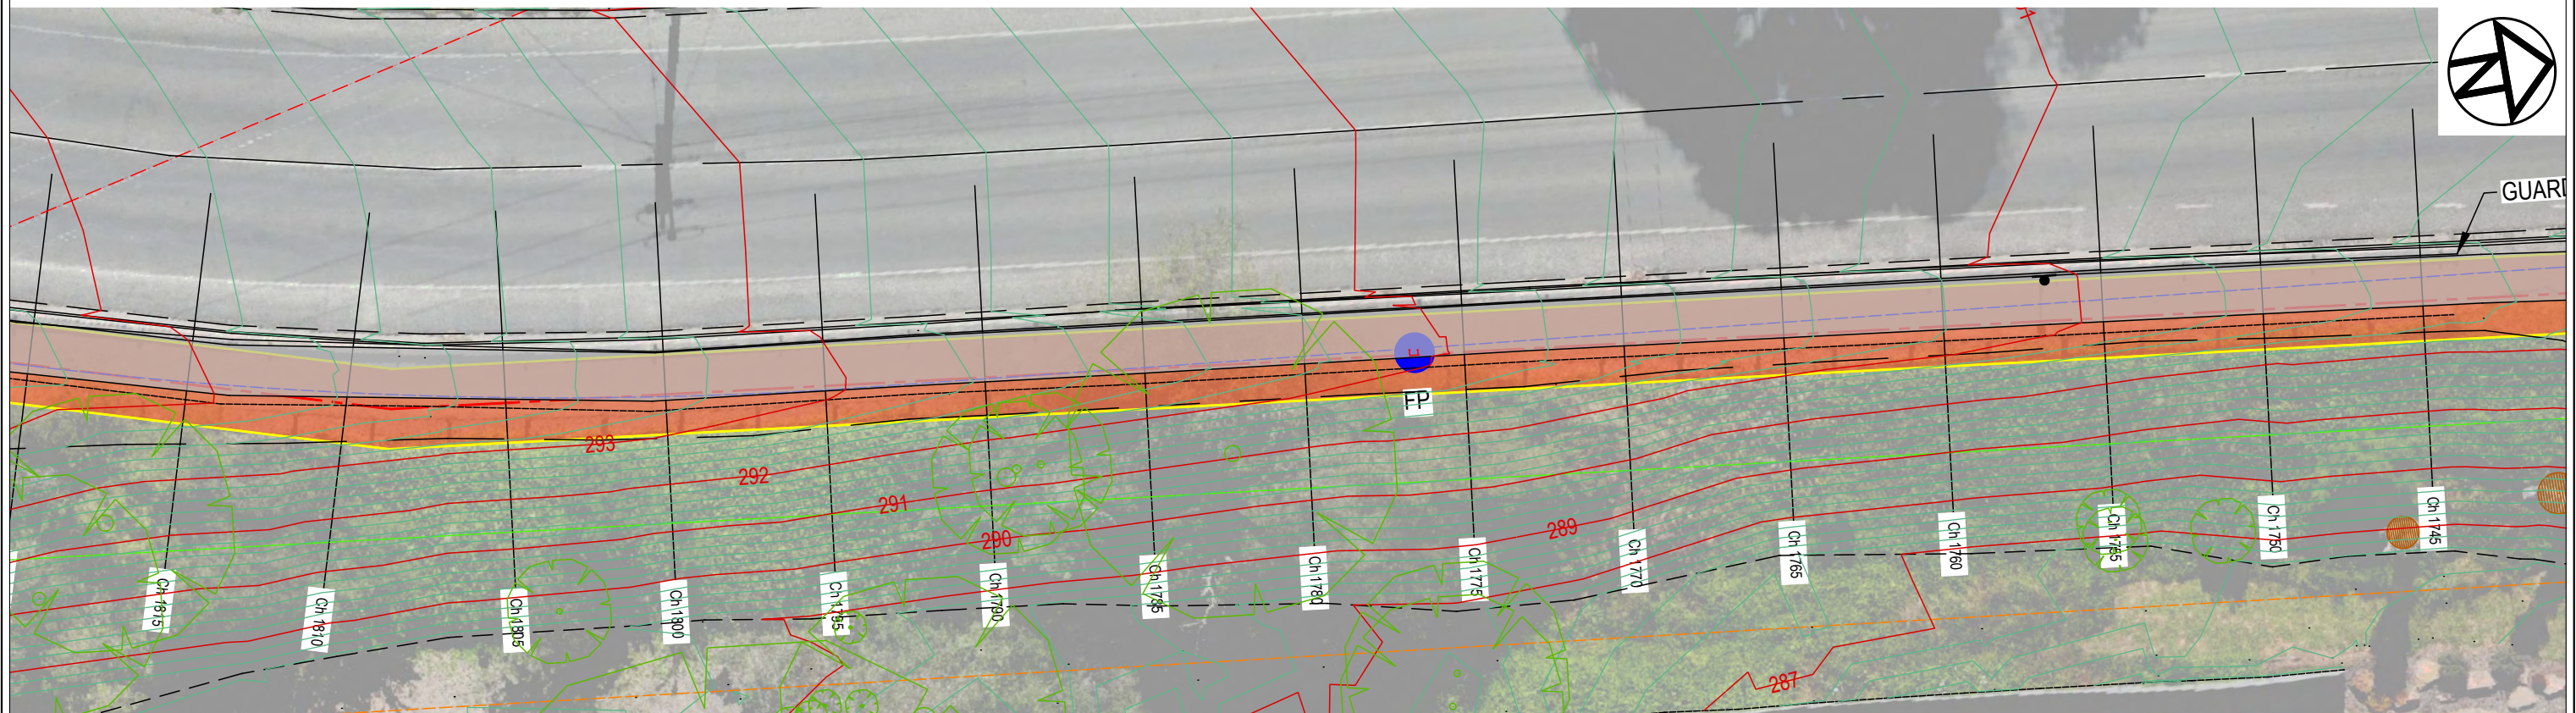


DETAIL DESIGN - SECTION 2 ENLARGEMENT
 SCALE 1:100 @ A1
 SCALE 1:200 @ A3

© GMR Engineering Services
 THIS DOCUMENT IS THE PROPERTY OF GMR ENGINEERING SERVICES AND IS NOT TO BE REPRODUCED OR TRANSMITTED IN ANY FORM OR BY ANY MEANS, ELECTRONIC OR MECHANICAL, INCLUDING PHOTOCOPYING, RECORDING, OR BY ANY INFORMATION STORAGE AND RETRIEVAL SYSTEM, WITHOUT THE WRITTEN PERMISSION OF GMR ENGINEERING SERVICES. ALL RIGHTS RESERVED. ANY UNAUTHORIZED USE IS STRICTLY PROHIBITED. ALL DRAWINGS ARE THE PROPERTY OF GMR ENGINEERING SERVICES AND ARE NOT TO BE REPRODUCED OR TRANSMITTED IN ANY FORM OR BY ANY MEANS, ELECTRONIC OR MECHANICAL, INCLUDING PHOTOCOPYING, RECORDING, OR BY ANY INFORMATION STORAGE AND RETRIEVAL SYSTEM, WITHOUT THE WRITTEN PERMISSION OF GMR ENGINEERING SERVICES.

GMR
 Engineering Services

Phone: (03) 5822 0333
 Fax: (03) 5822 0033
 Website: gmreng.com.au

LOCALITY KEY SHEET.

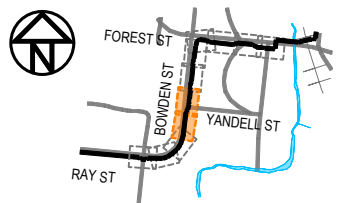


PRELIMINARY
 (NOT FOR CONSTRUCTION)
 06/03/2026

REDUCED SCALE

DESIGN BY: G.Ryan
 DRAFTED BY: T.Ainsworth
 VERIFIED BY:
 AUTHORIZED BY: G.Ryan

March 2026
 March 2026
 REG. No.:

REV	AMENDMENTS	DATE	DRN	ENG
A	INITIAL DRAFT	13/03/26	TA	GR

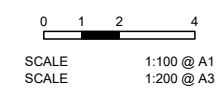

GMR Engineering Services
 Mount Alexander Shire Council
 Castlemaine Shared Path
 Parker St to Ireland St

Detail Design - Section 2 Enlargement
 Drawing No. GMR25018.G06
 Revision. A Sheet No. G06
 GMR25018.12 Detail Design - Section 2.dwg